


SURVEYOR'S CERTIFICATE

THIS CORNER RECORD WAS PREPARED BY ME OR UNDER MY DIRECTION IN CONFORMANCE WITH THE LAND SURVEYORS ACT ON 10/27/90
 19 90
 SIGNED: [Signature]
 L.S. OR R.C.E. NO.: LS 6095

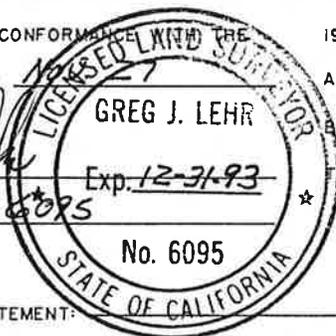

COUNTY SURVEYOR'S CERTIFICATE

THIS CORNER RECORD WAS RECEIVED Dec. 6 19 90
 AND EXAMINED AND FILED Dec. 7 19 90
 BY: Douglas W. Beecroft
 TITLE: Sup. Land Surveyor



COUNTY SURVEYOR'S STATEMENT:


MONUMENT TIES

SECTION 20 TOWNSHIP 55 RANGE 1W

TRACT NO. 7468

TRACT BNDY.

City of Hemet
450 E. Latham Ave., Hemet, CA 92343

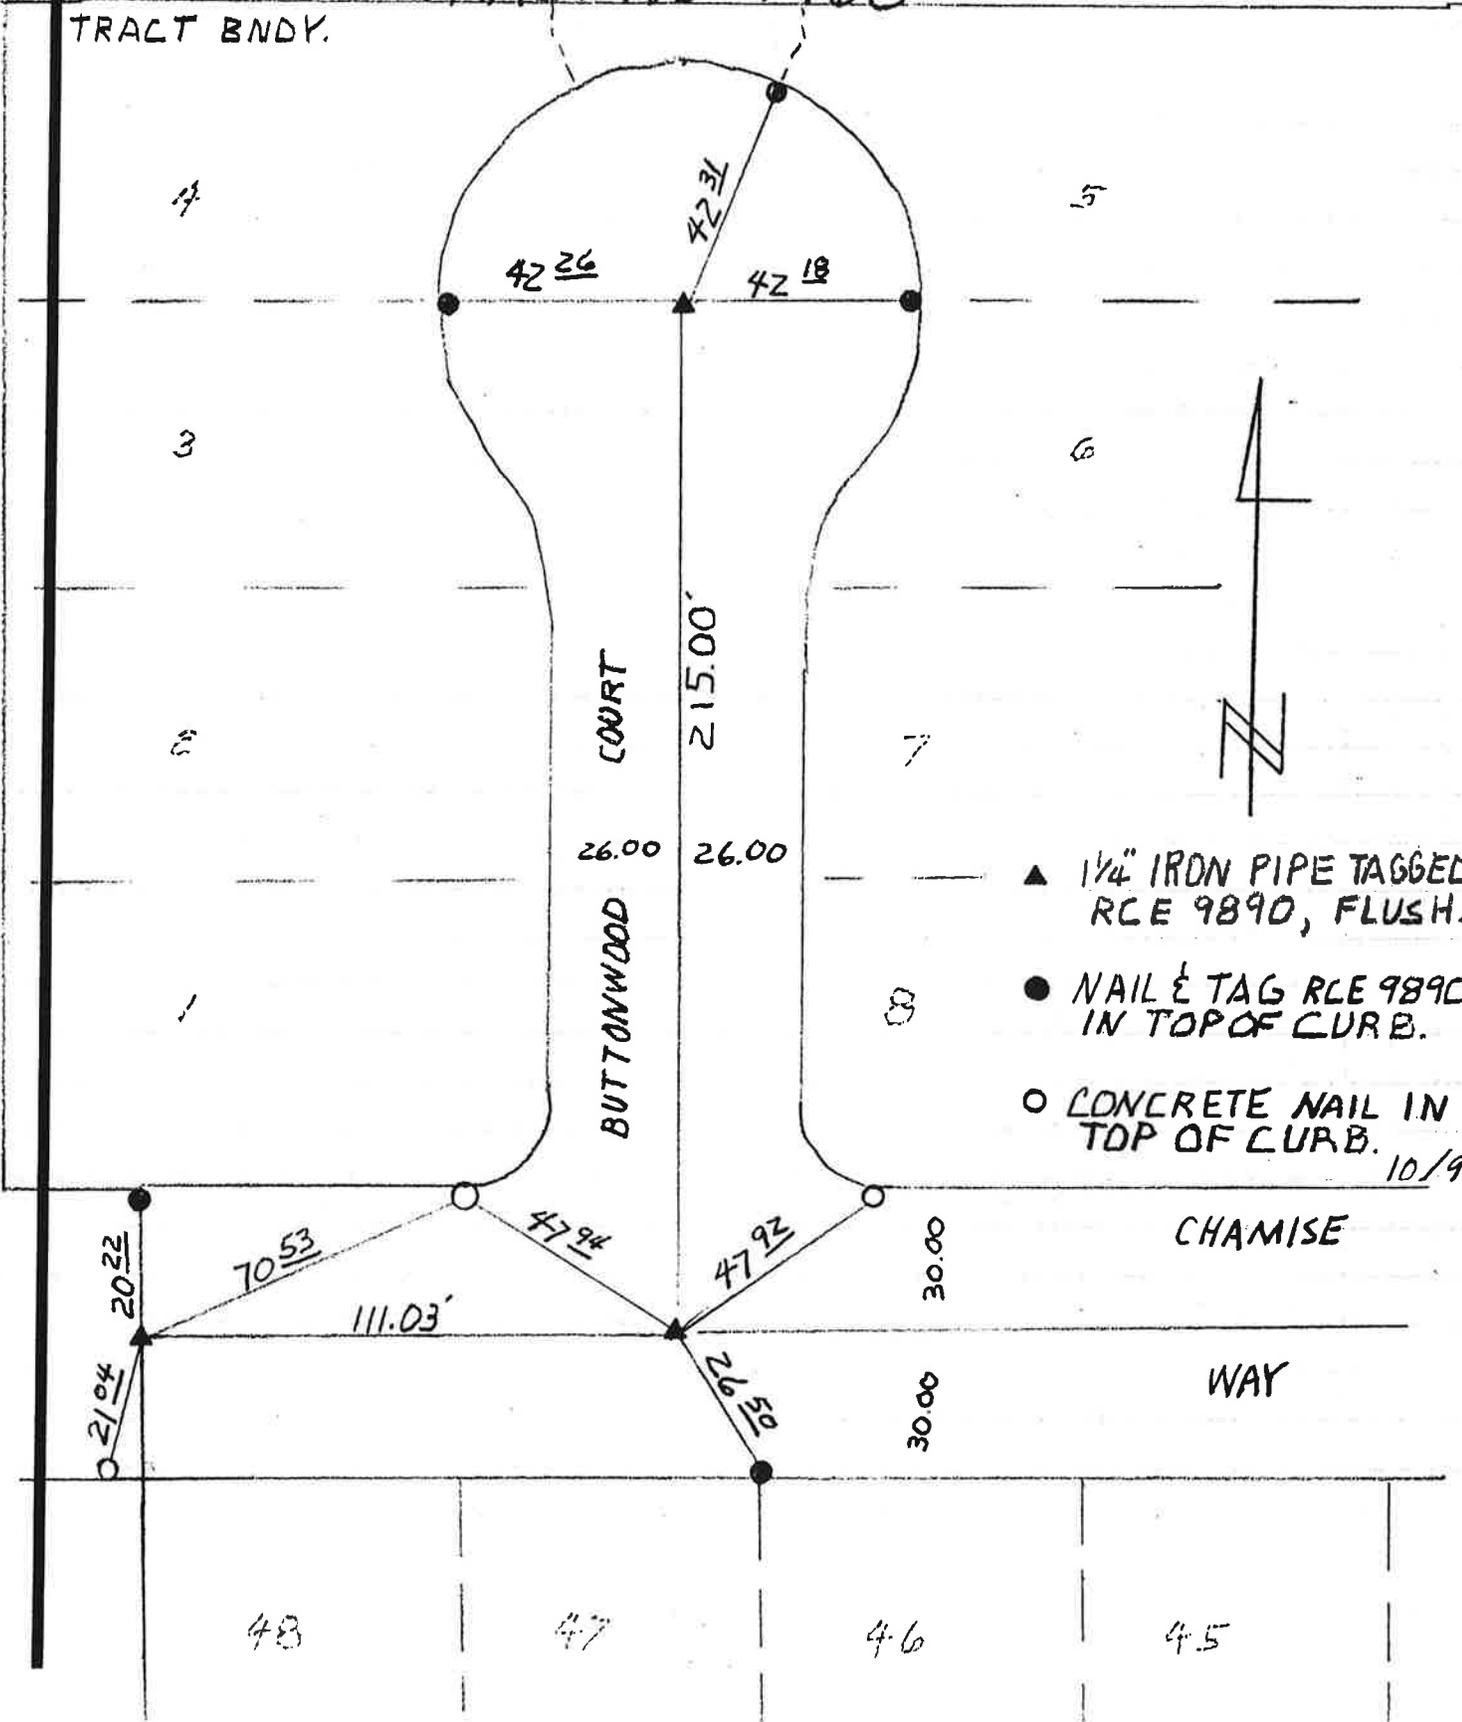

- ▲ 1/4" IRON PIPE TAGGED RCE 9890, FLUSH.
- NAIL & TAG RCE 9890 IN TOP OF CURB.
- CONCRETE NAIL IN TOP OF CURB. 10/90


48 47 46 45

MONUMENT TIES

SECTION 20 TOWNSHIP 5 S RANGE 1 W

TRACT NO. 7468

TRACT BNDY.

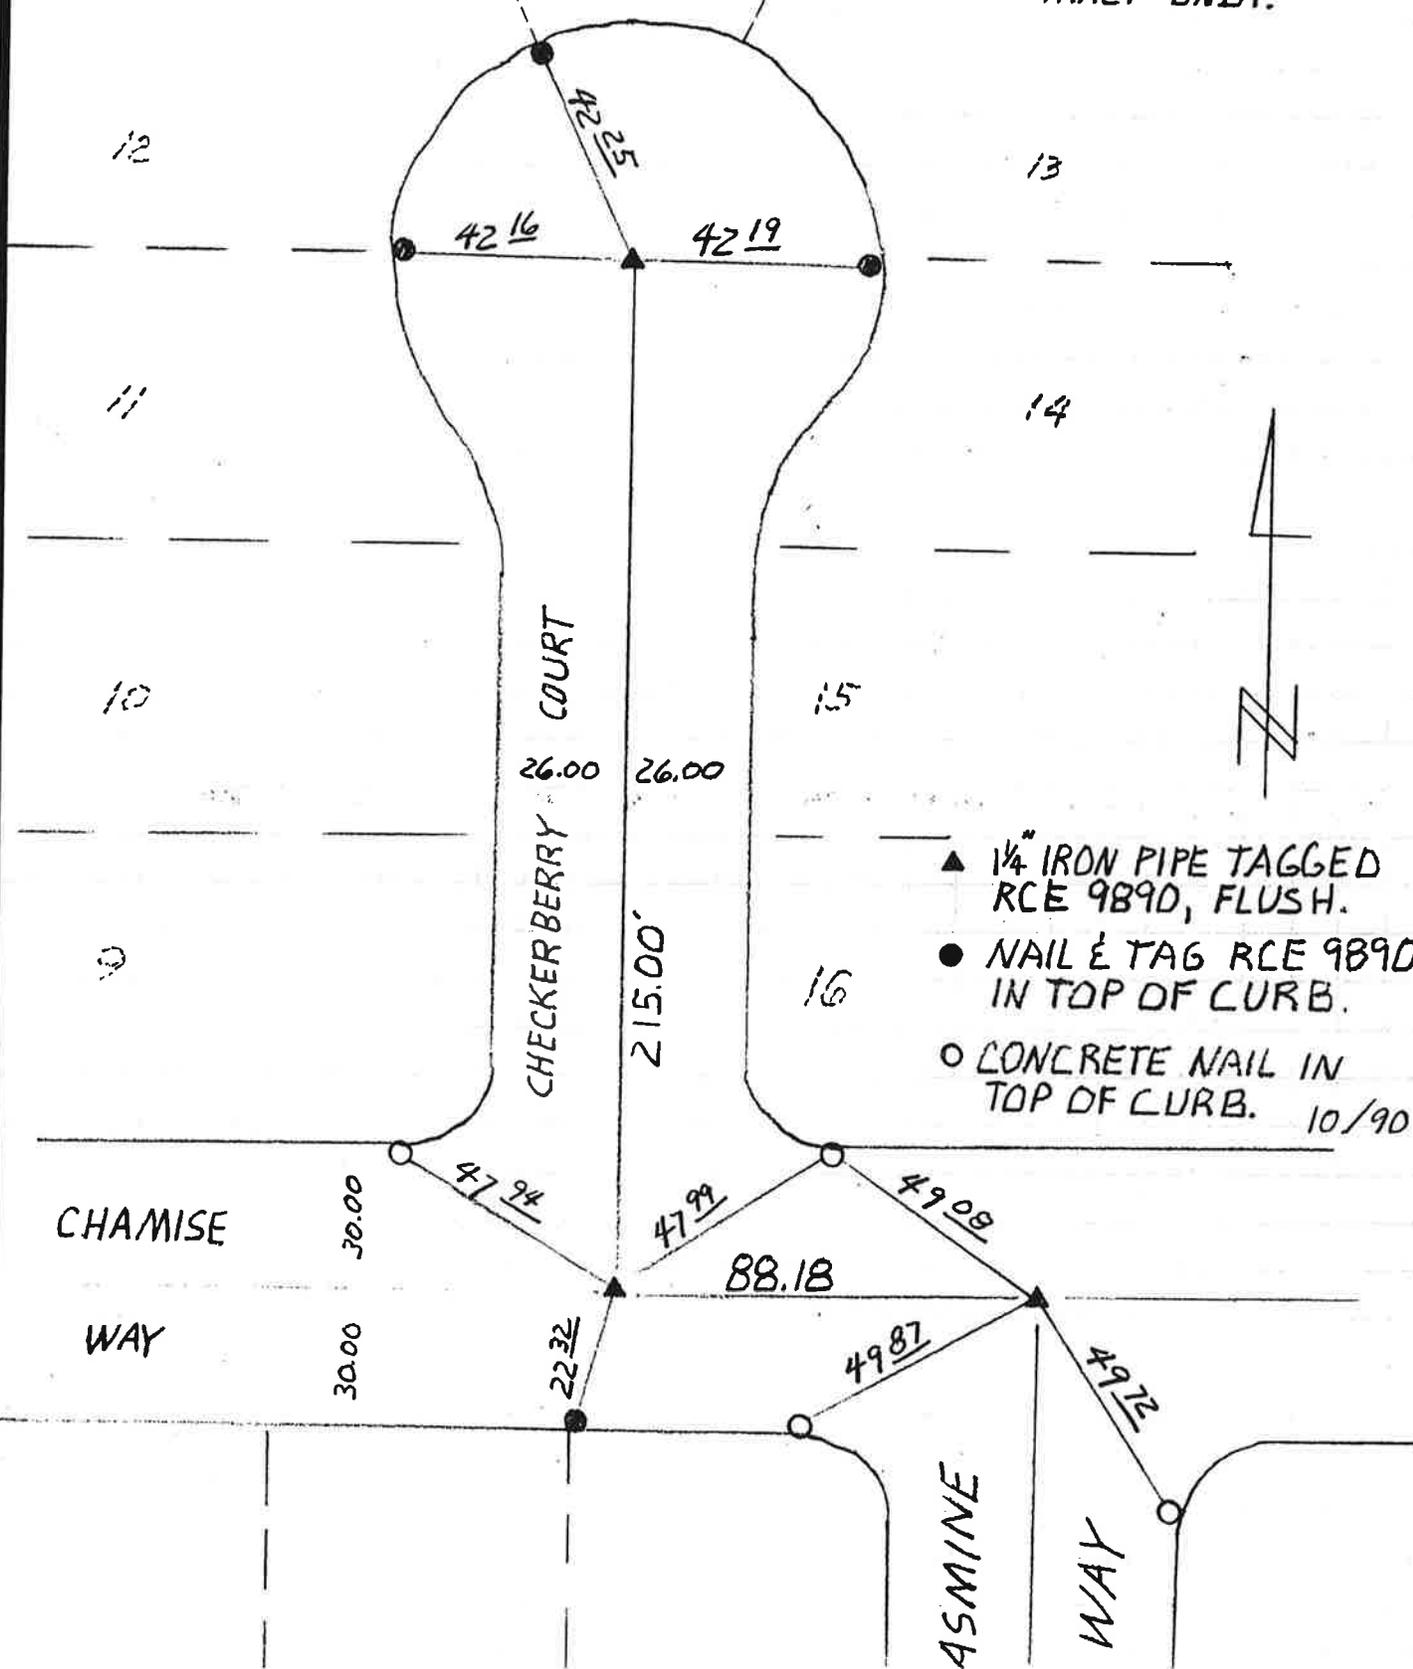


City of Hemet
450 E. Latham Ave., Hemet, CA 92343

MONUMENT TIES

SECTION 20 TOWNSHIP 5S RANGE 1W

TRACT NO. 7468

TRACT BNDY.

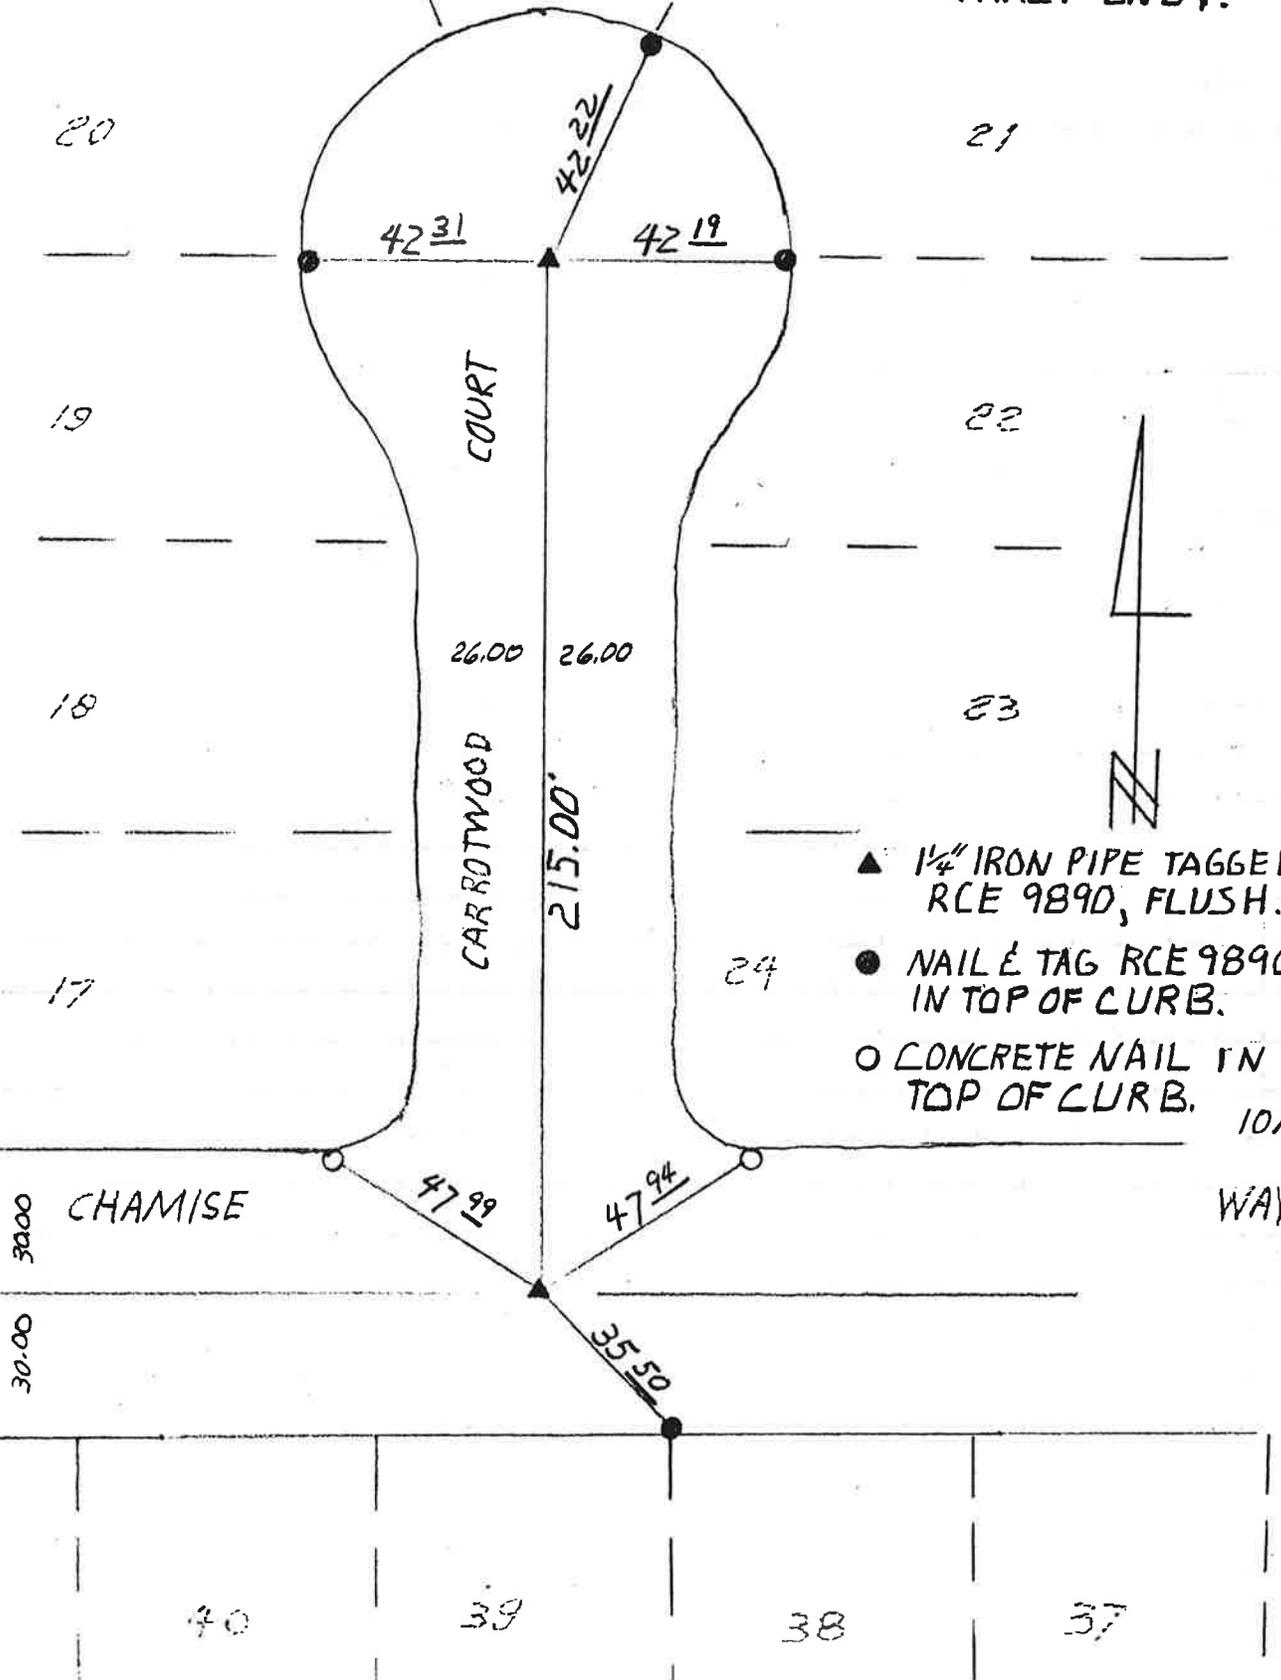

- ▲ 1/4" IRON PIPE TAGGED RCE 9890, FLUSH.
- NAIL & TAG RCE 9890 IN TOP OF CURB.
- CONCRETE NAIL IN TOP OF CURB. 10/90

City of Hemet
450 E. Latham Ave., Hemet, CA 92343

41

40

39

38


37

MONUMENT TIES

SECTION 20 TOWNSHIP 5S RANGE 1W

TRACT NO. 7468

TRACT BNDY.

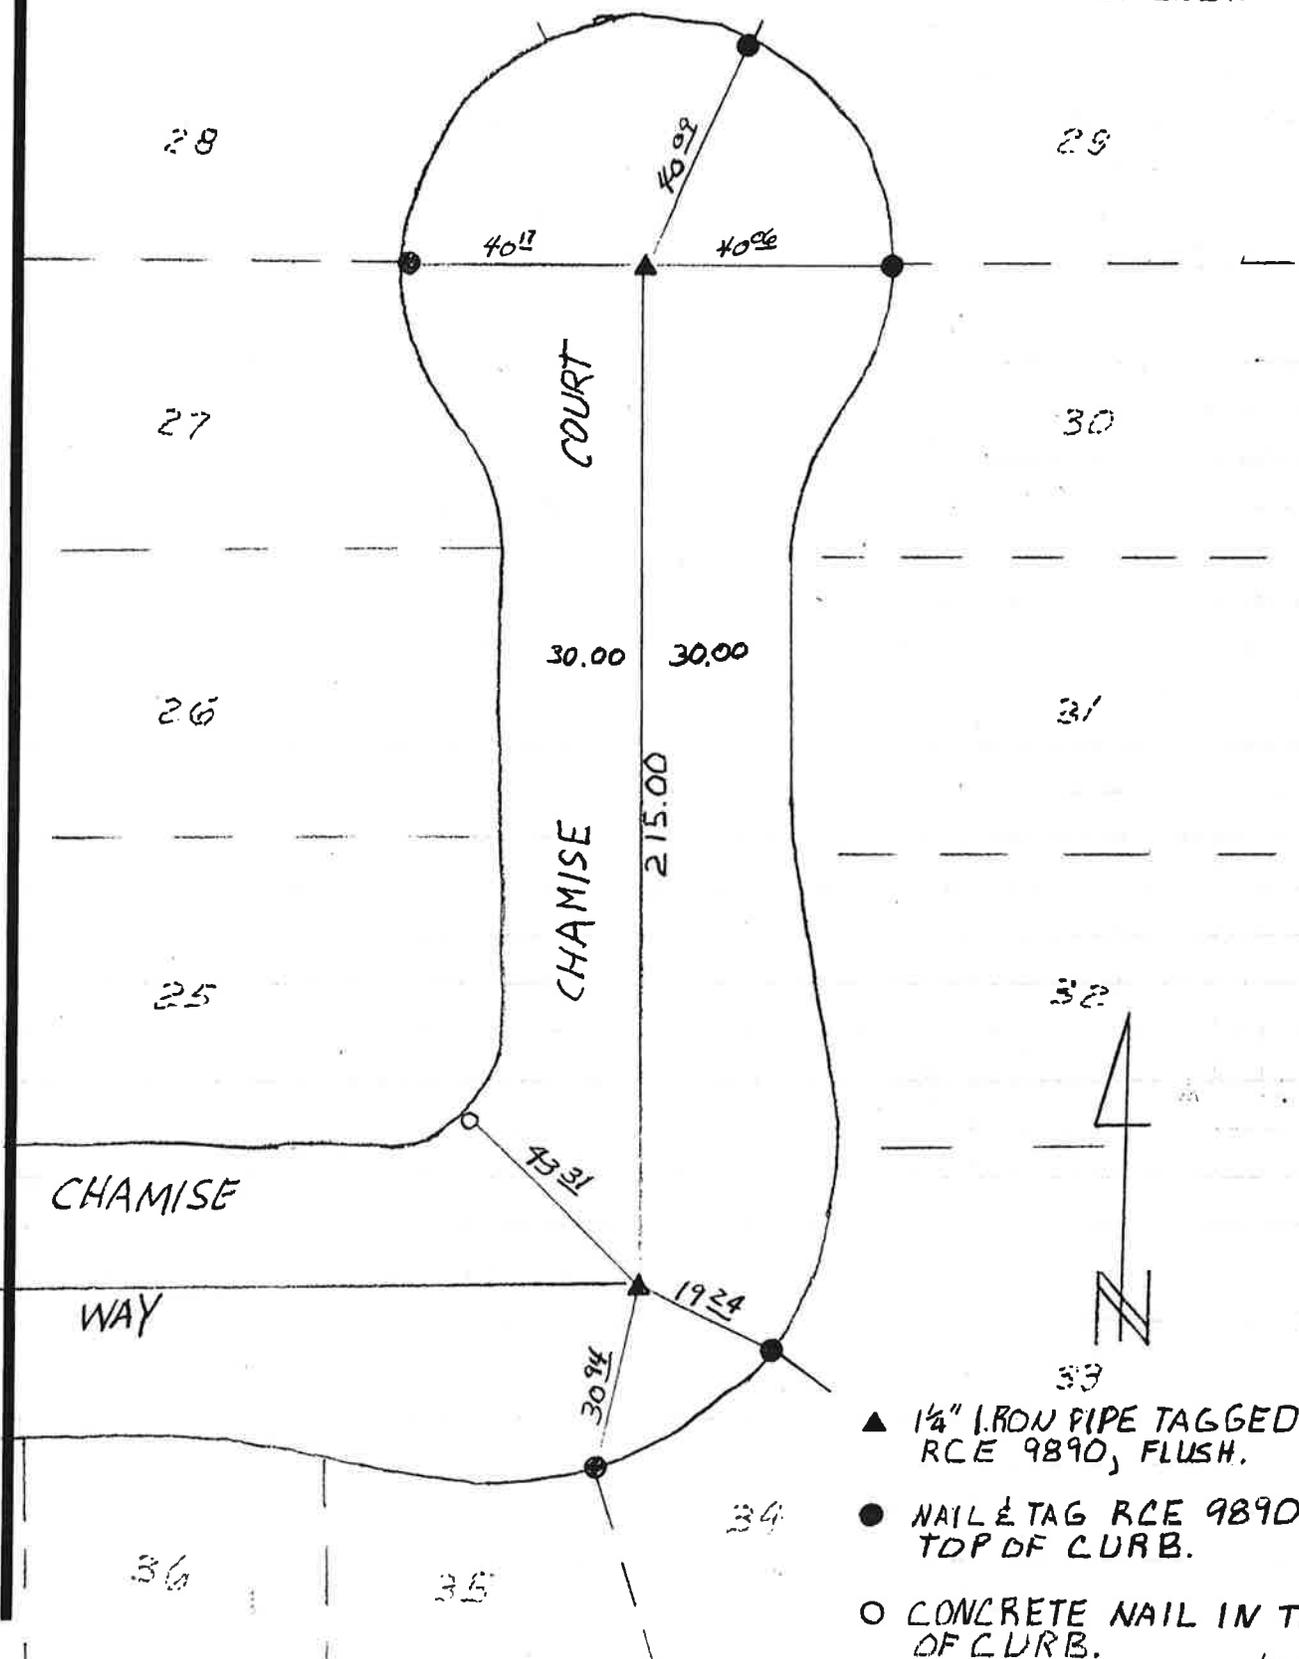


City of Hemet
450 E. Latham Ave., Hemet, CA 92343

- ▲ 1/4" IRON PIPE TAGGED RCE 9890, FLUSH.
 - NAIL TAG RCE 9890, 1" TOP OF CURB.
 - CONCRETE NAIL IN TOP OF CURB.
- 10/190

MONUMENT TIES

SECTION 20 TOWNSHIP 5S RANGE 1W

TRACT NO. 7468-1

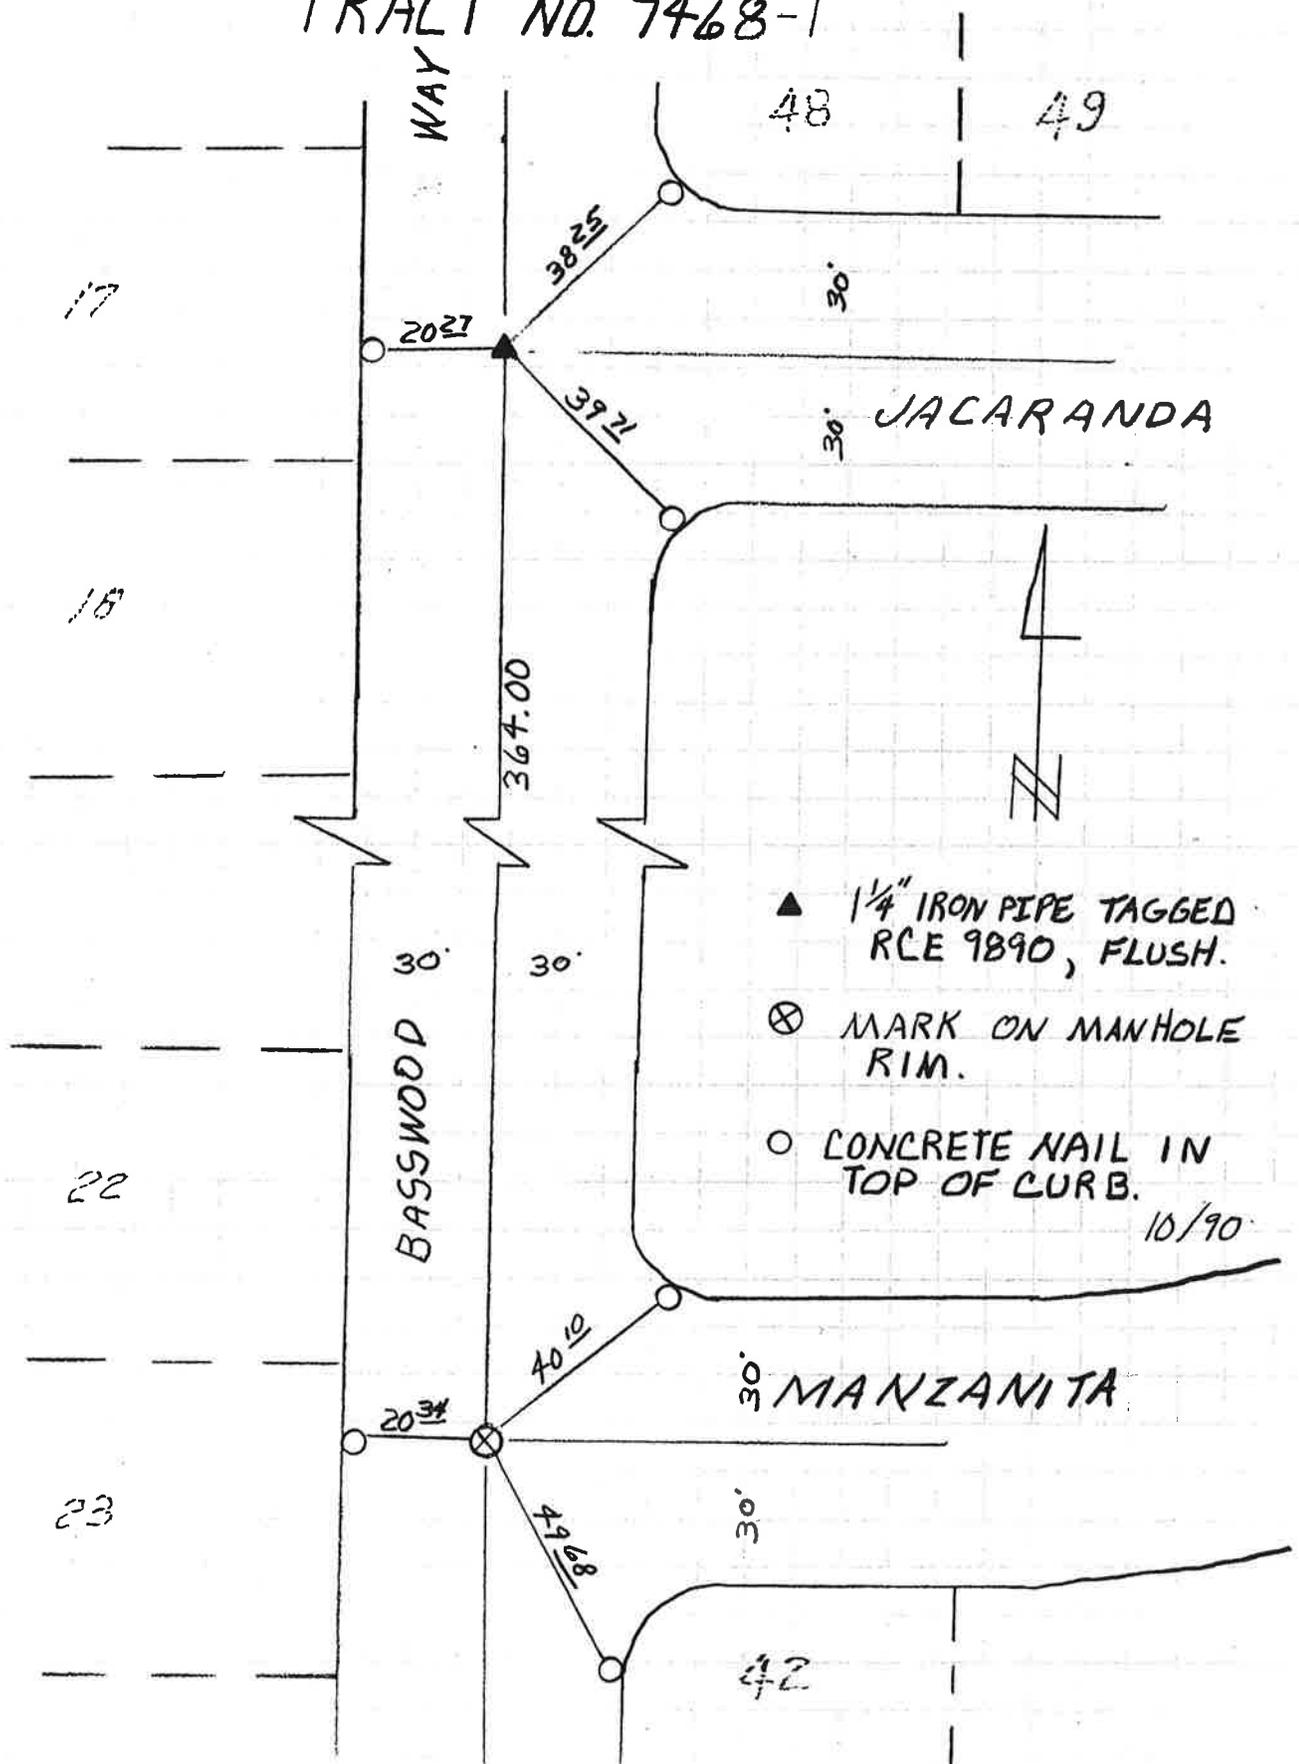


City of Hemet
450 E. Latham Ave., Hemet, CA 92343

MONUMENT TIES

SECTION 20 TOWNSHIP 5S RANGE 1W

TRACT NO. 7468-1

TRACT BNDY.

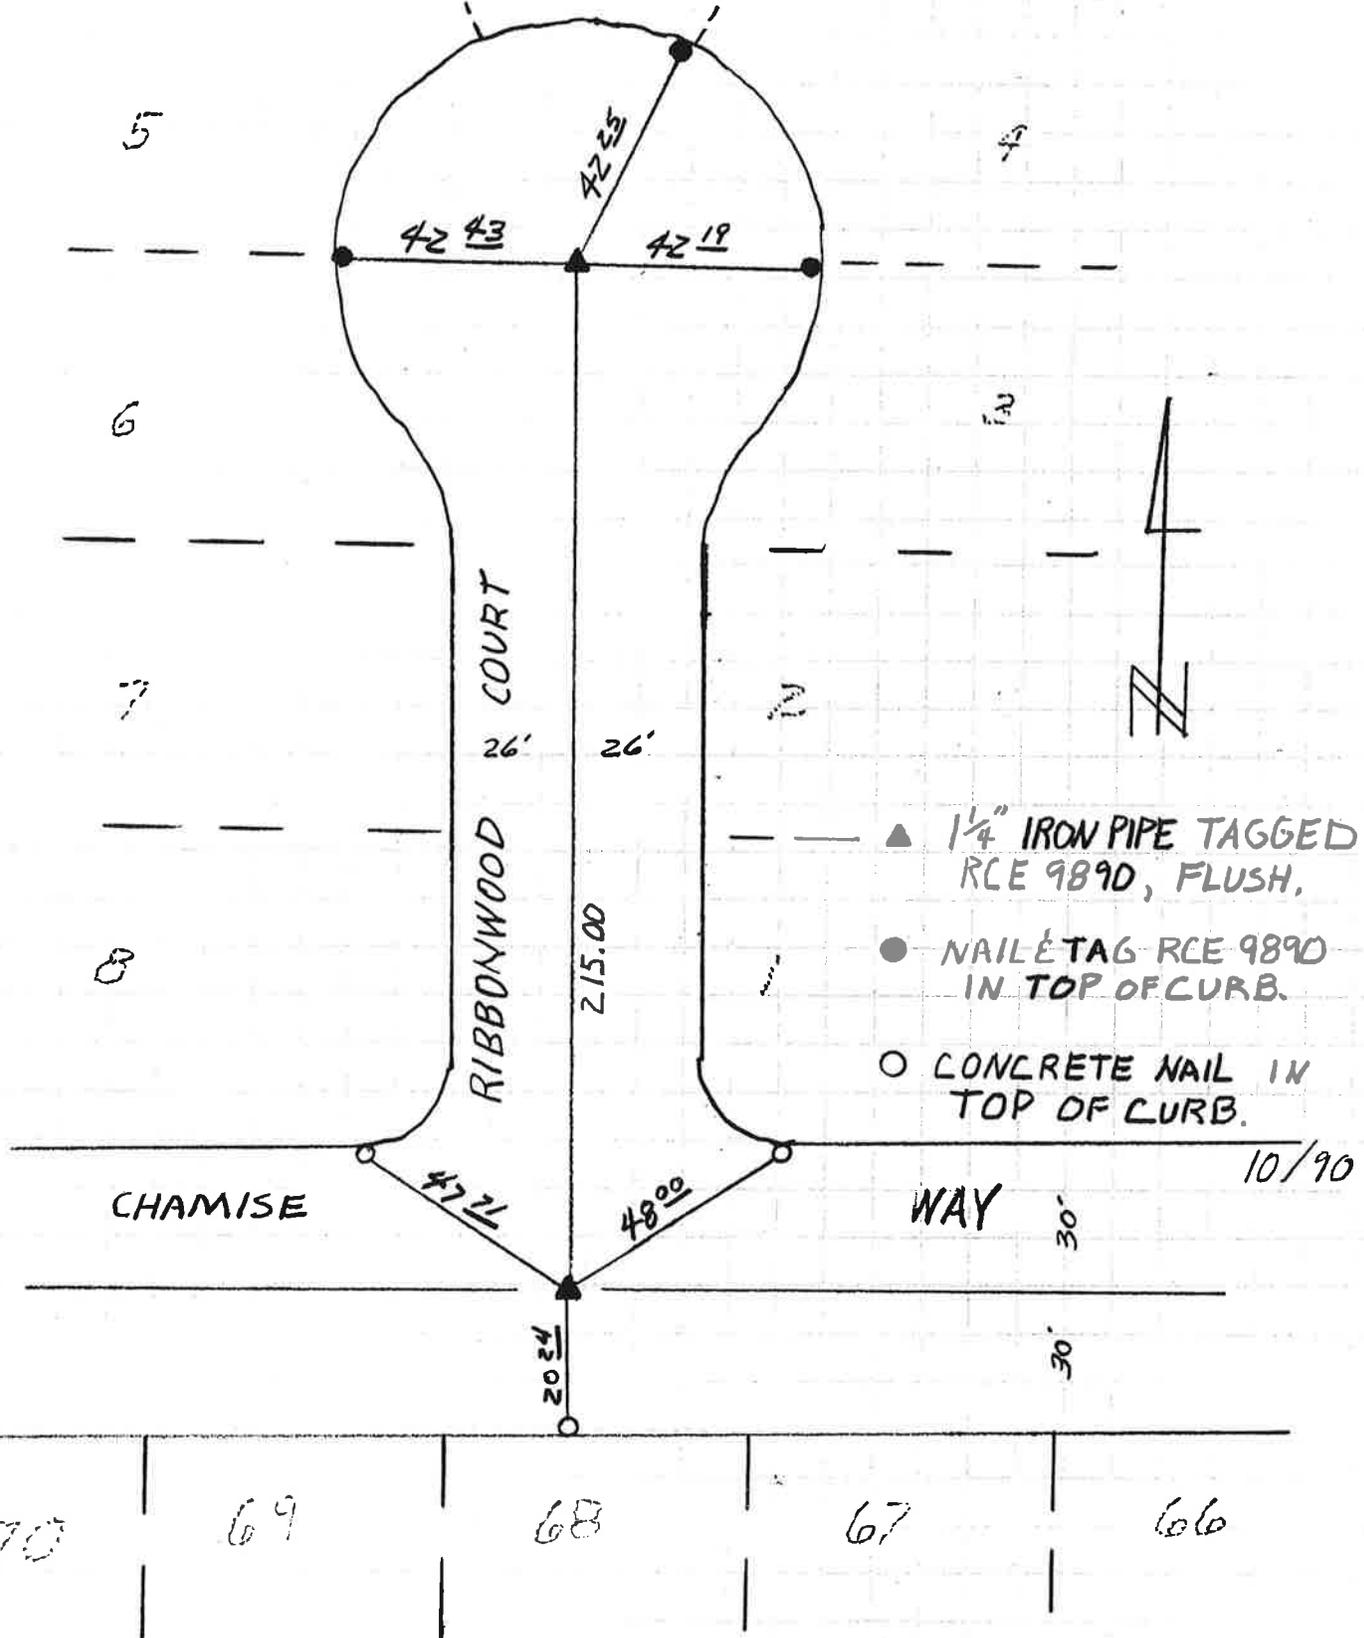

City of Hemet
450 E. Latham Ave., Hemet, CA 92343

70

69


68

67

66

MONUMENT TIES

SECTION 20 TOWNSHIP 5S RANGE 1W
TRACT NO. 7927

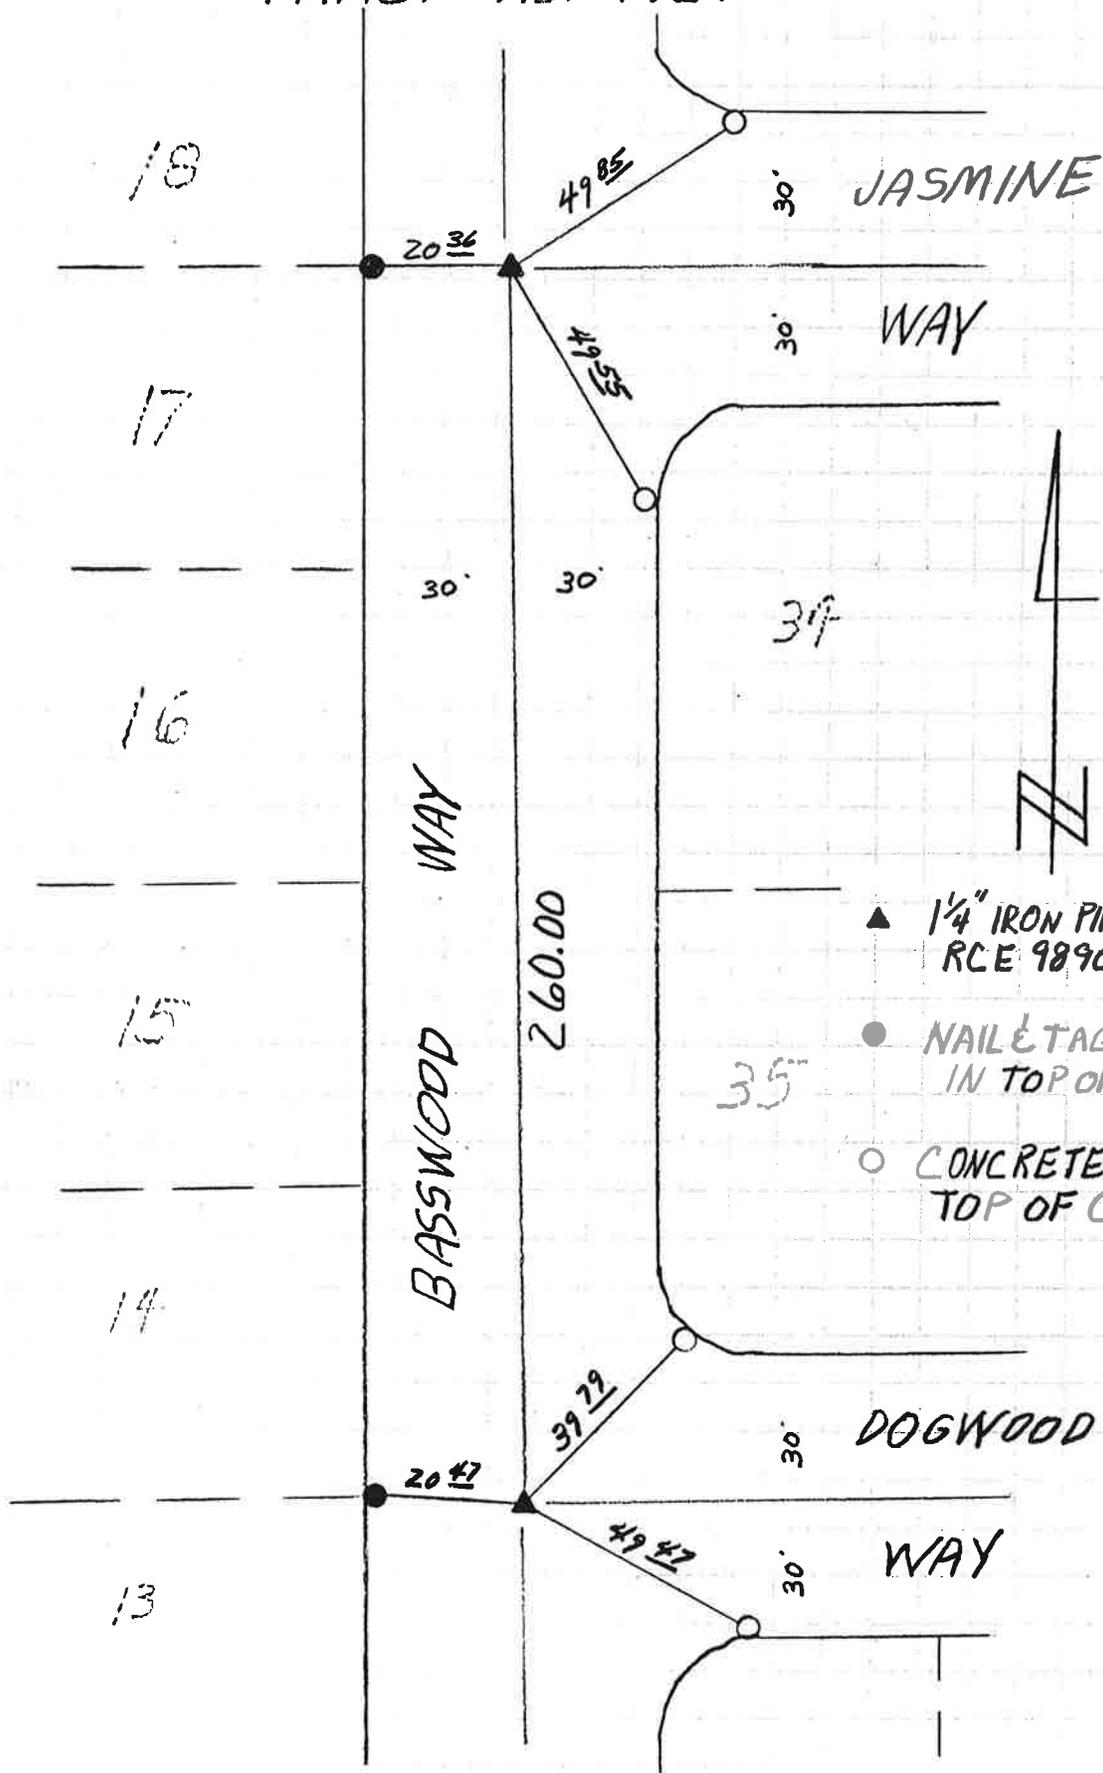

City of Hemet
450 E. Latham Ave., Hemet, CA 92343


10/90

MONUMENT TIES

SECTION 20 TWP 5S RANGE 1W

● ~ INDICATES 1/4" I.P. TAGGED "RCE 14232", FLUSH.

○ ~ INDICATES CONCRETE NAIL ON TOP OF CURB.

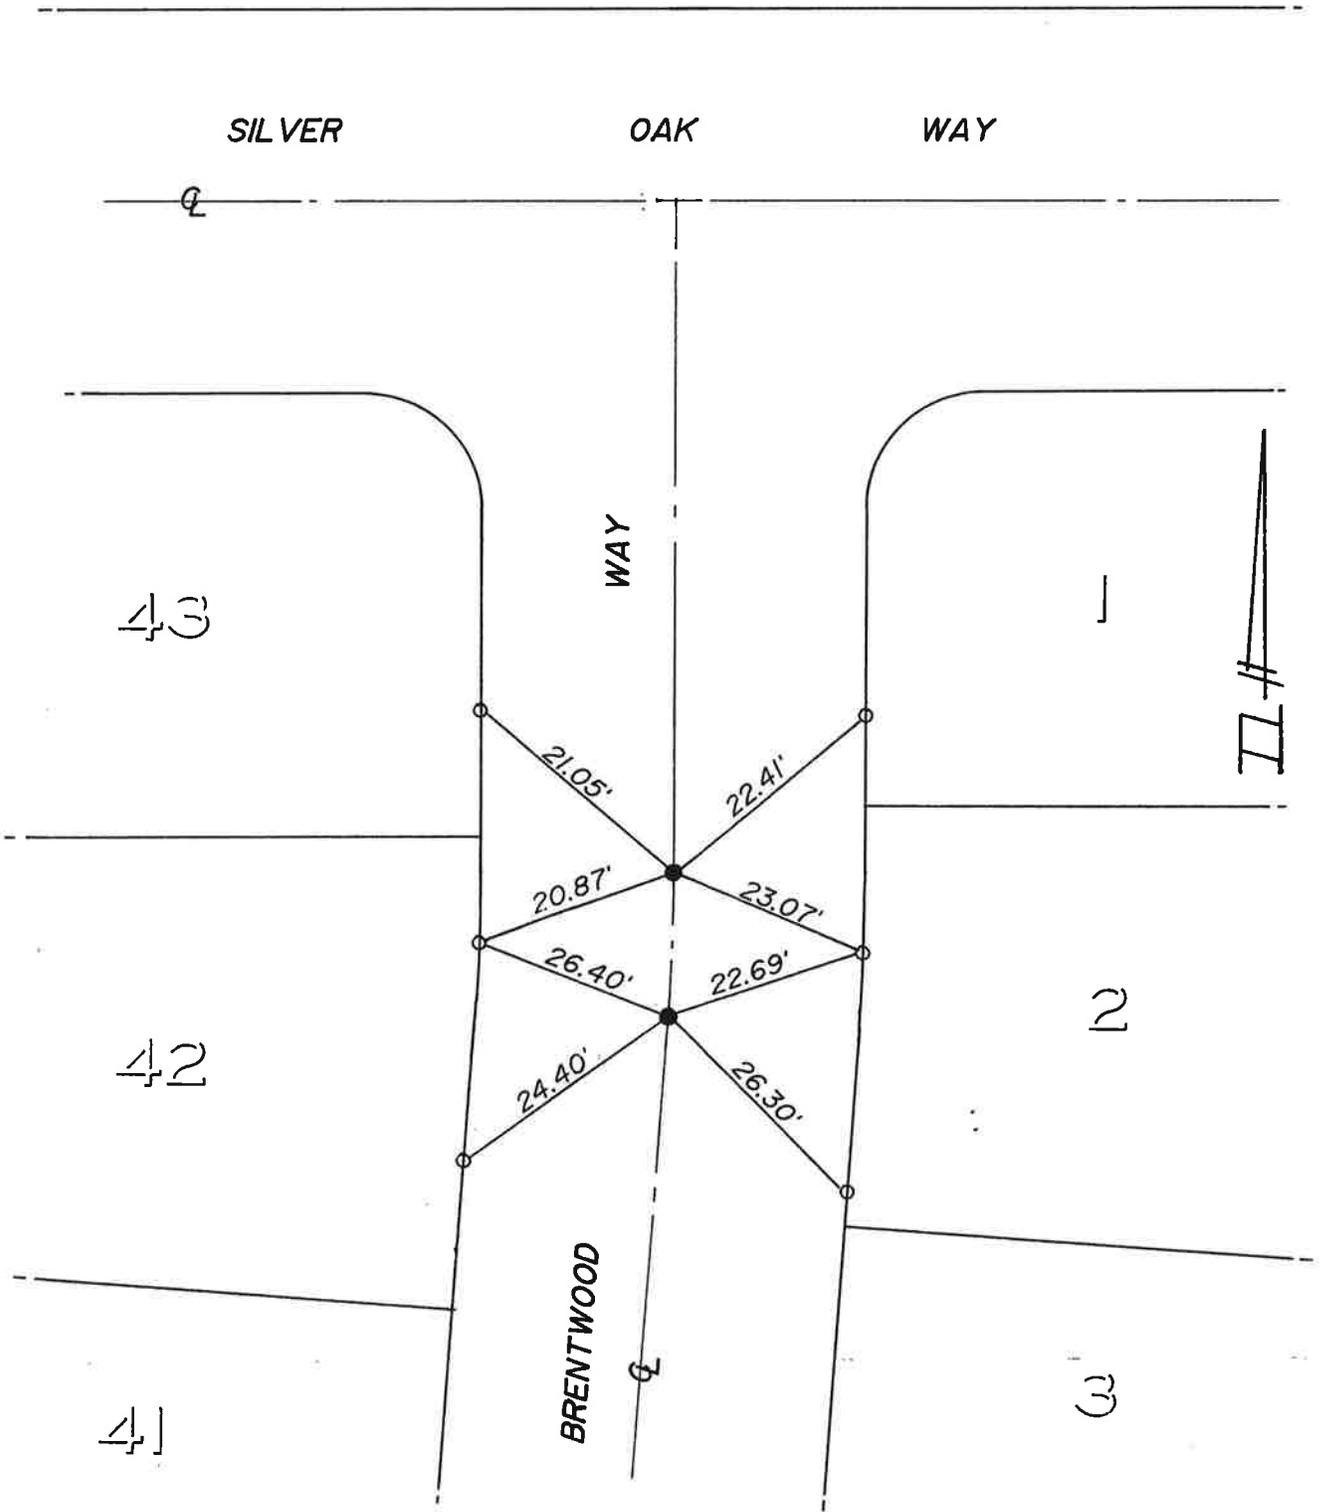


City of Hemet



480 EAST LATHAM AVENUE • HEMET, CALIFORNIA 92343 • (714) 958-0611

MONUMENT TIES

SECTION 20 TWP 5 S RANGE 1 W

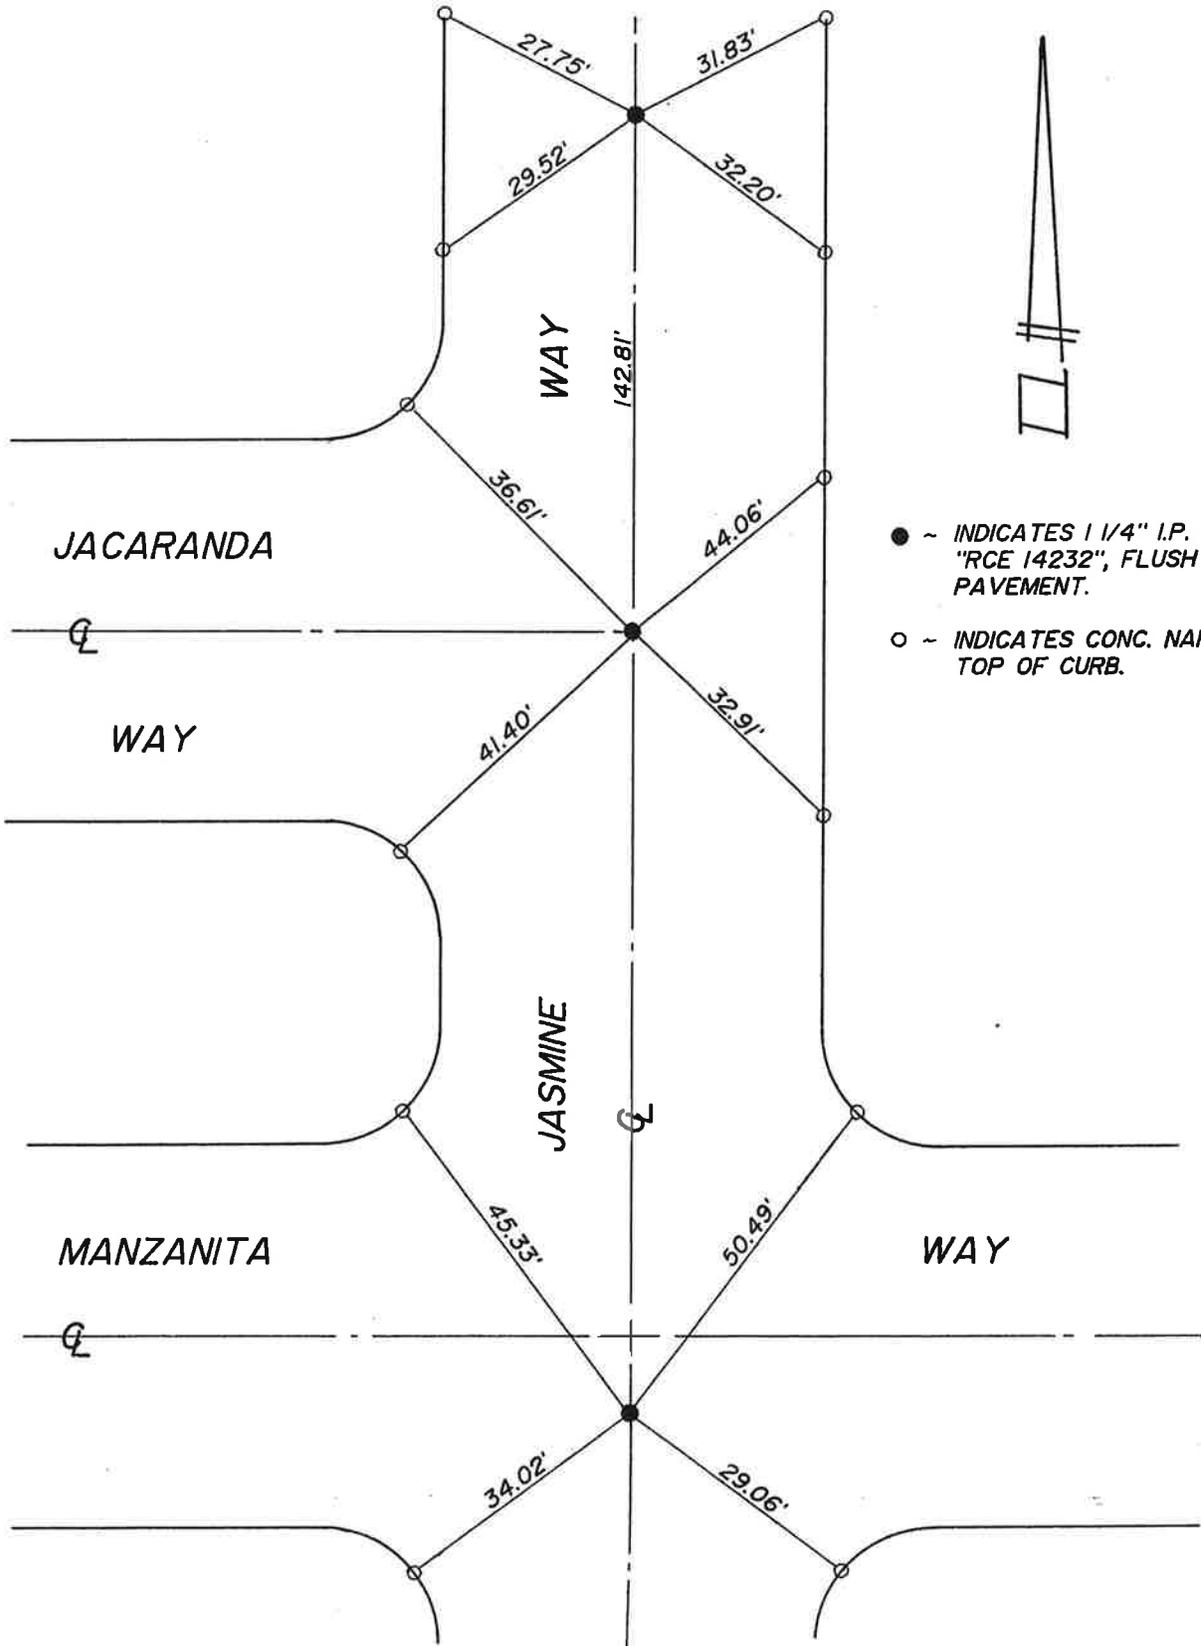

- ~ INDICATES 1/4" I.P. TAGGED "RCE 14232", FLUSH IN PAVEMENT.
- ~ INDICATES CONC. NAIL ON TOP OF CURB.


486 EAST LATHAM AVENUE • HEMET, CALIFORNIA 92343 • (714) 858-9411

City of Hemet



MONUMENT TIES

SECTION 20 TWP 5 S RANGE 1 W

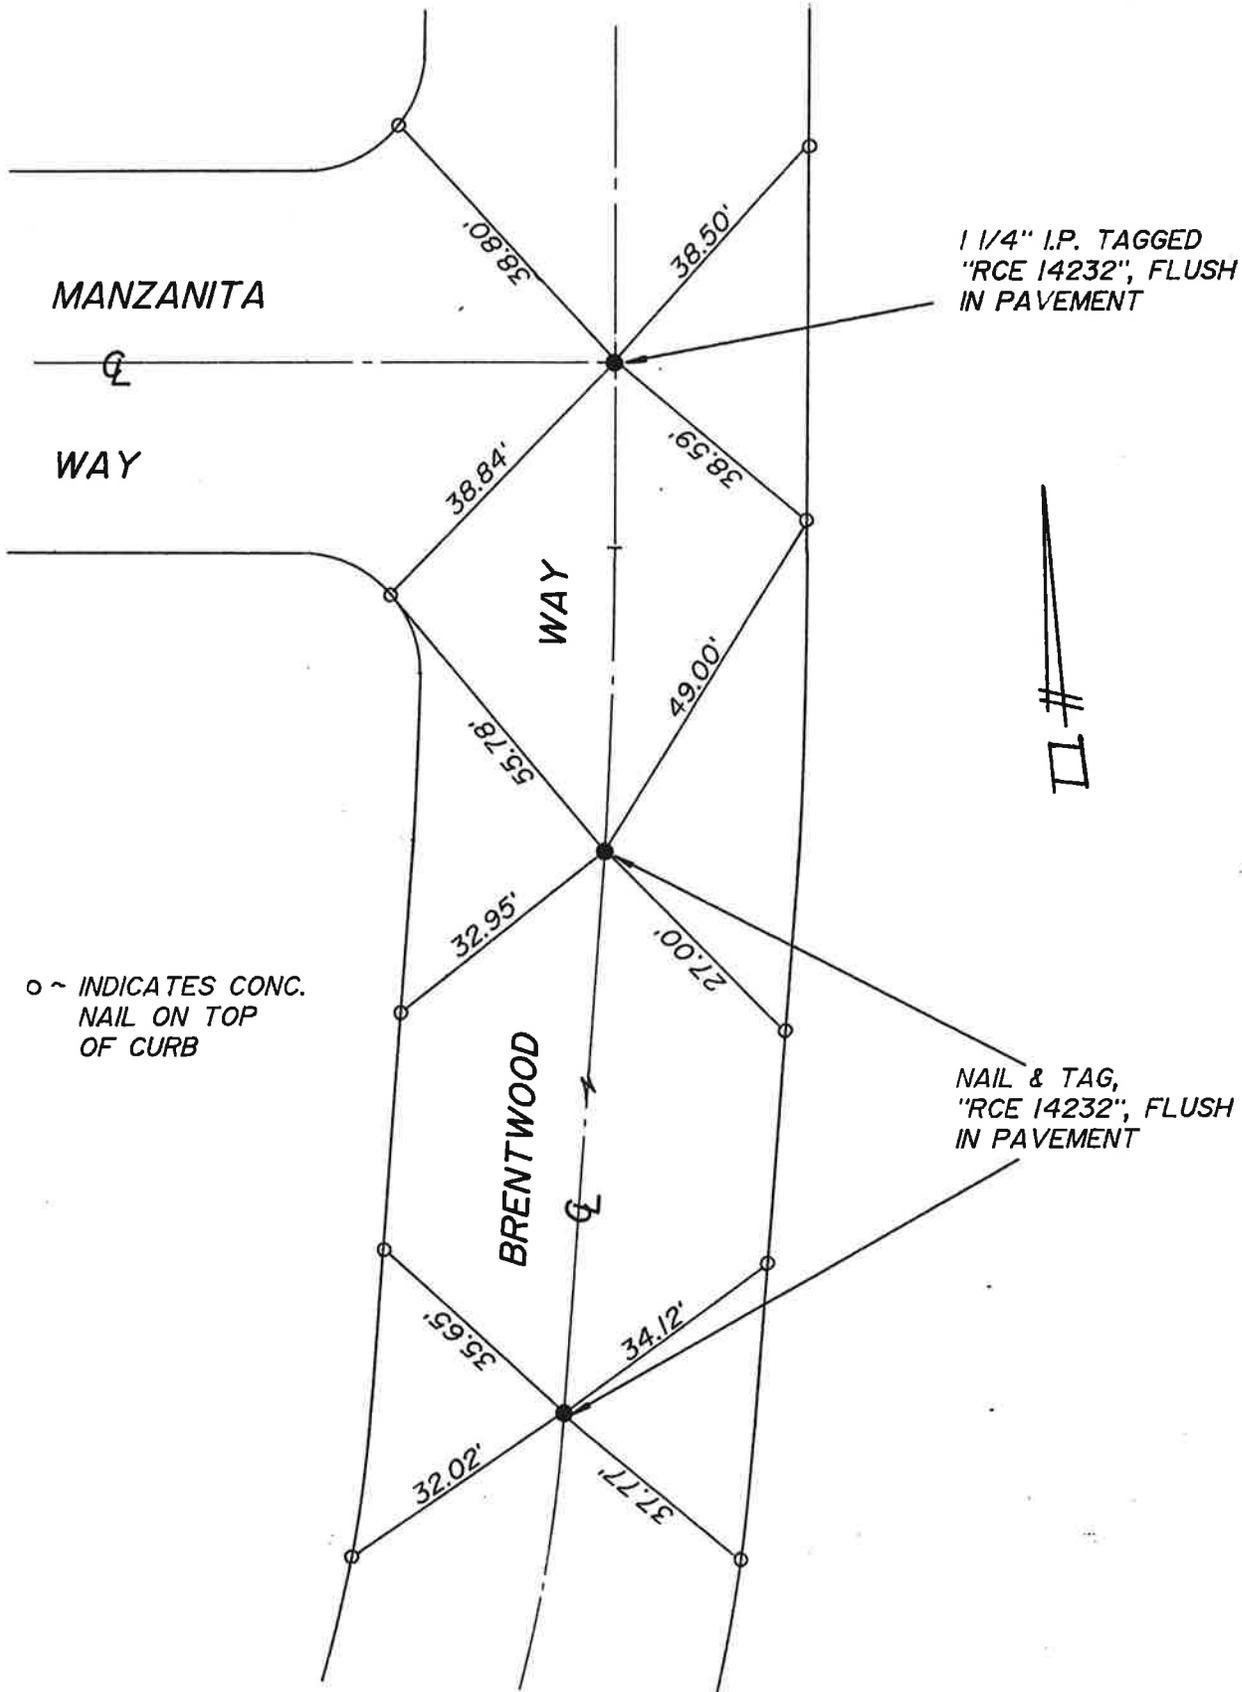


480 EAST LATHAM AVENUE • HEMET, CALIFORNIA, 92343 • (714) 658-9411

City of Hemet



MONUMENT TIES

SECTION 20 TWP 5S RANGE 1W

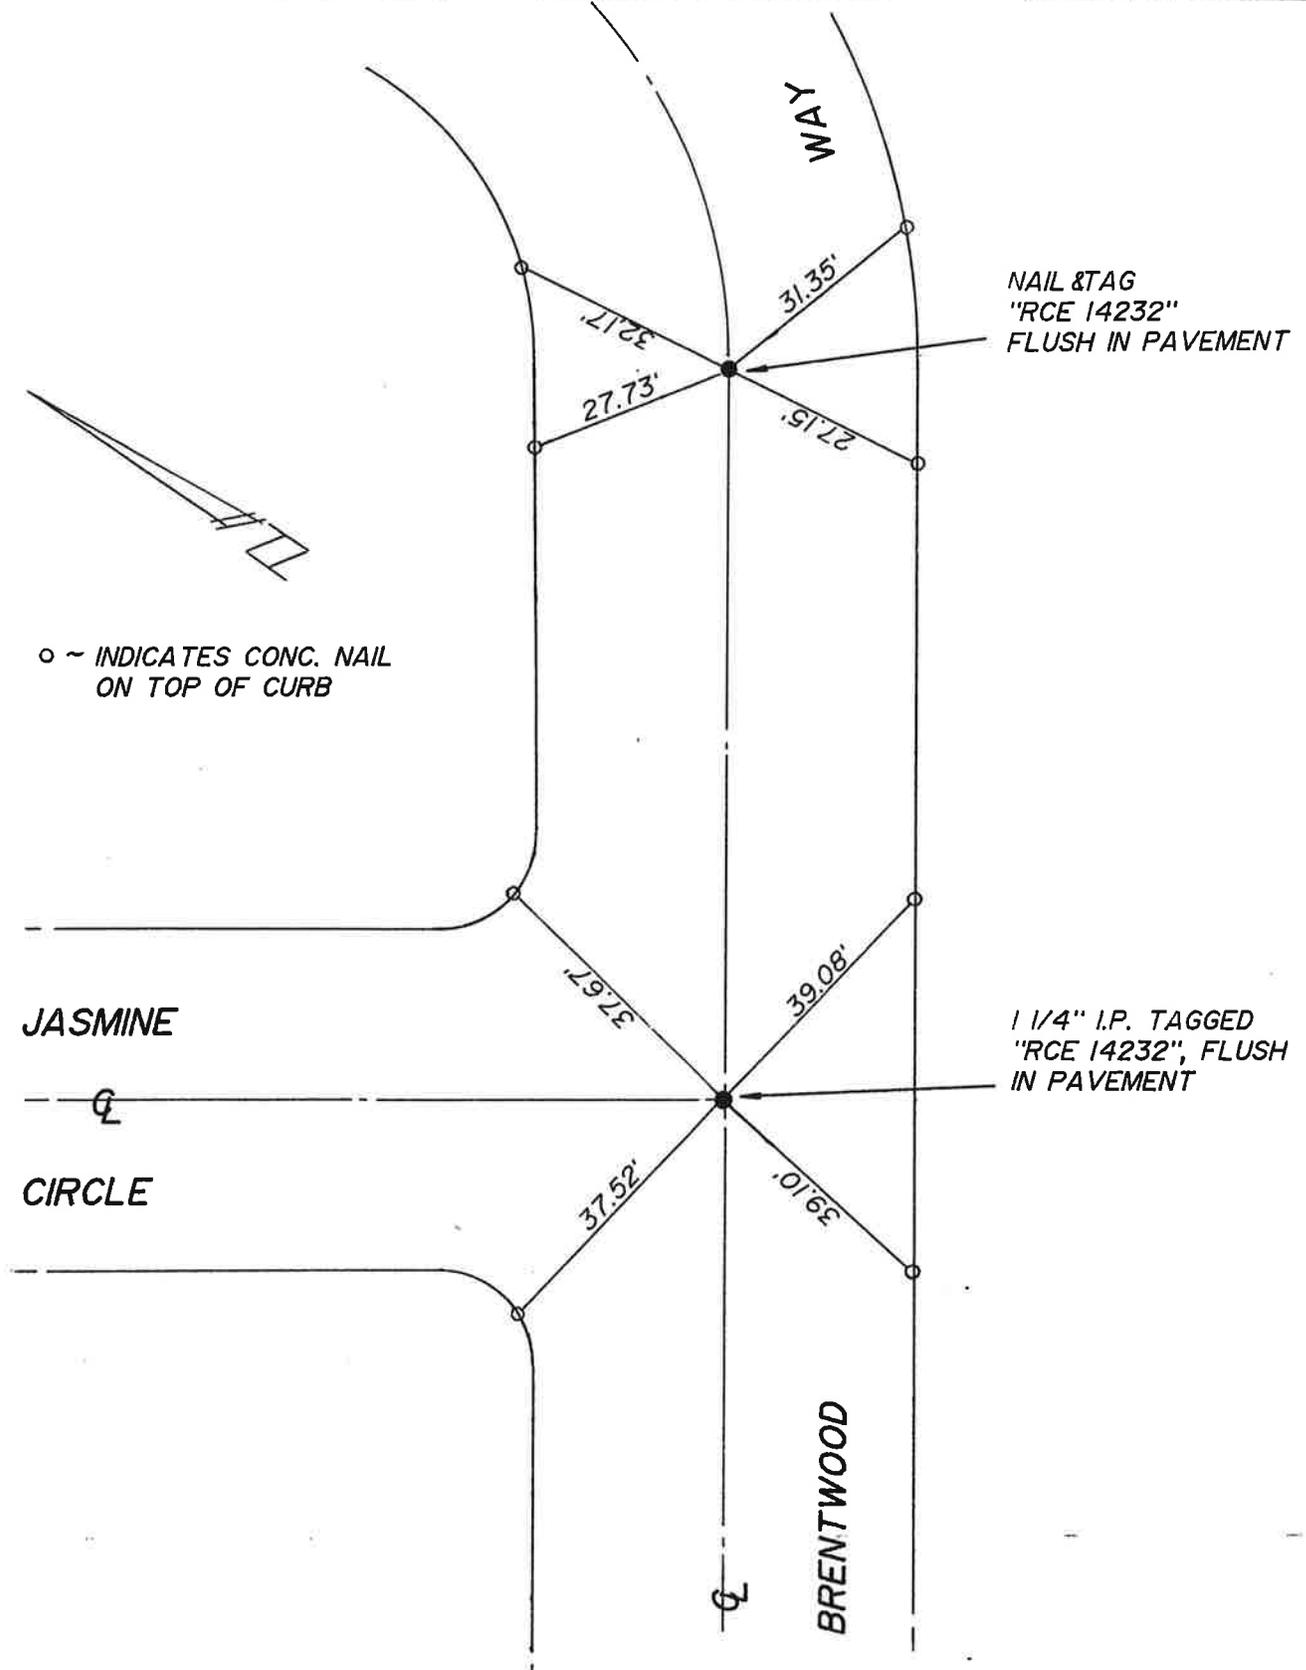

LESTE, BRUDIN & STONE
CIVIL ENGINEERS
SAN BERNARDINO HEMET

DATE 10-18-71


JOB NO. 61-186.020

BY M.L. CHK'D

SHEET _____ OF _____

Ties ~ Tract No. 4103
SEVEN HILLS DR. & SILVER OAK WAY

R.C.E.

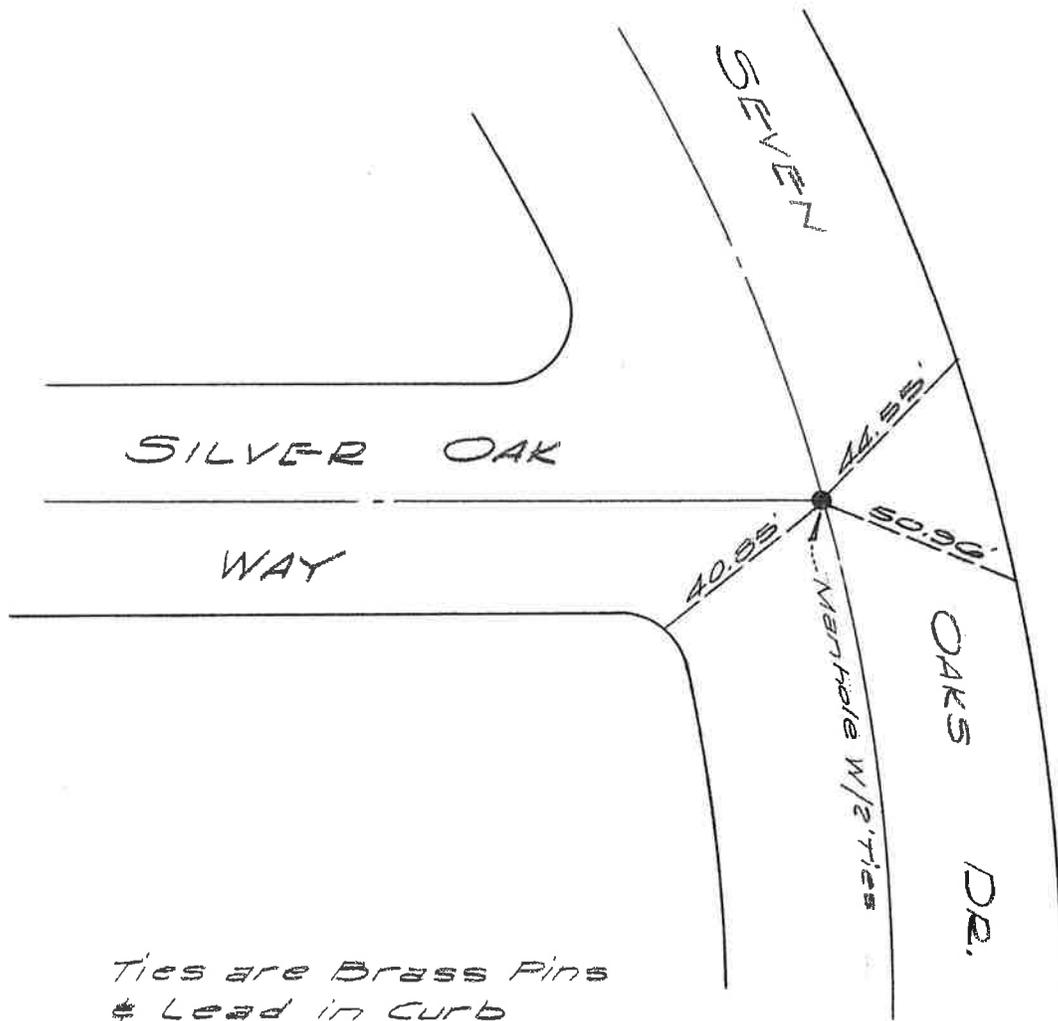

Ties are Brass Pins
& Lead in Curb

NESTE, BRUDIN & STONE
CIVIL ENGINEERS
SAN BERNARDINO HEMET

DATE 10-18-71


JOB NO. 61-186.020

BY M.L. CHK'D _____

SHEET _____ OF _____

Ties ~ Tract No. 4103
SILVER OAK WAY & BRENTWOOD WAY

R.C.E.

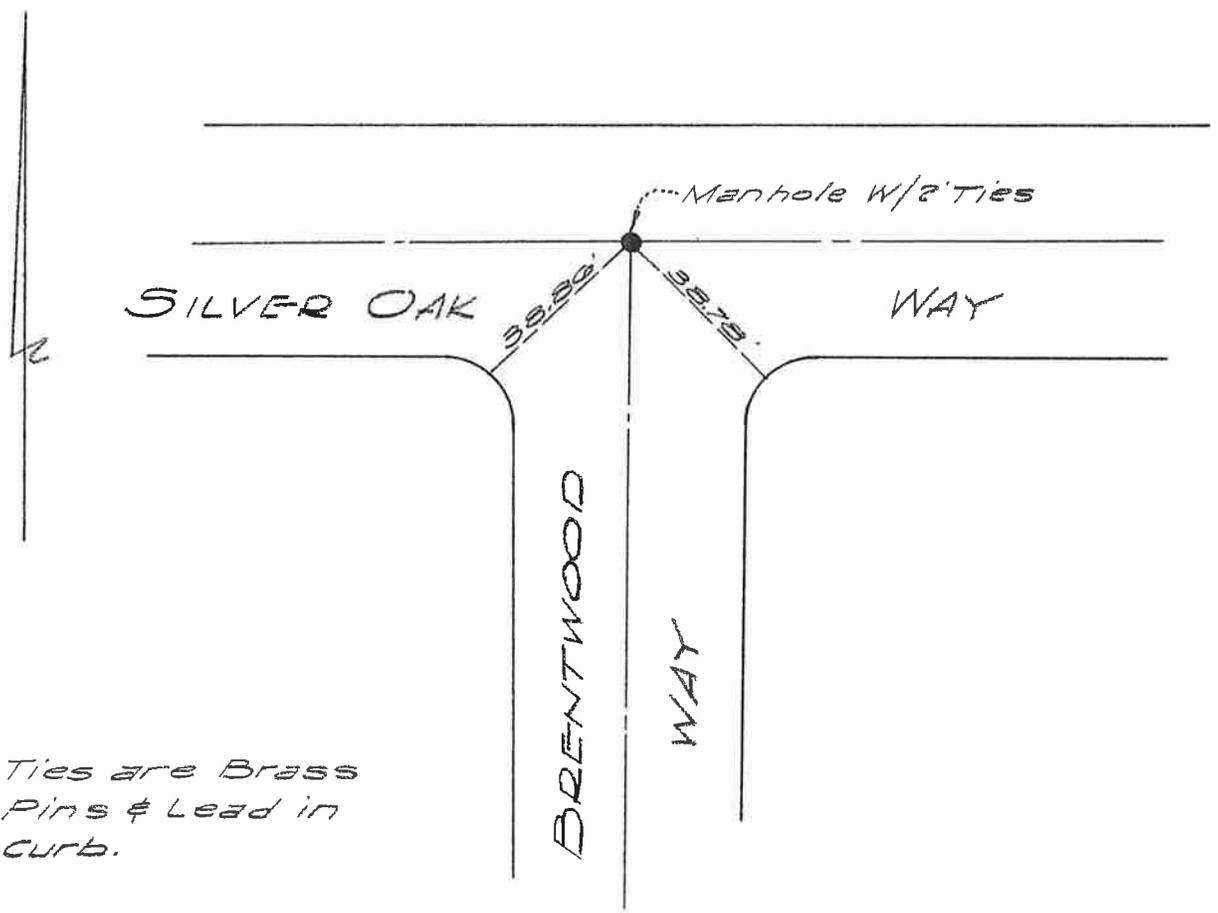

TESTE, BRUDIN & STONE
CIVIL ENGINEERS
SAN BERNARDINO HEMET

DATE 10-18-71

JOB NO. 61-186-020


BY M.L. CHK'D _____

SHEET _____ OF _____

Ties - Tract No 4103

JASMINE WAY & JASMINE CIRCLE

R.C.E.

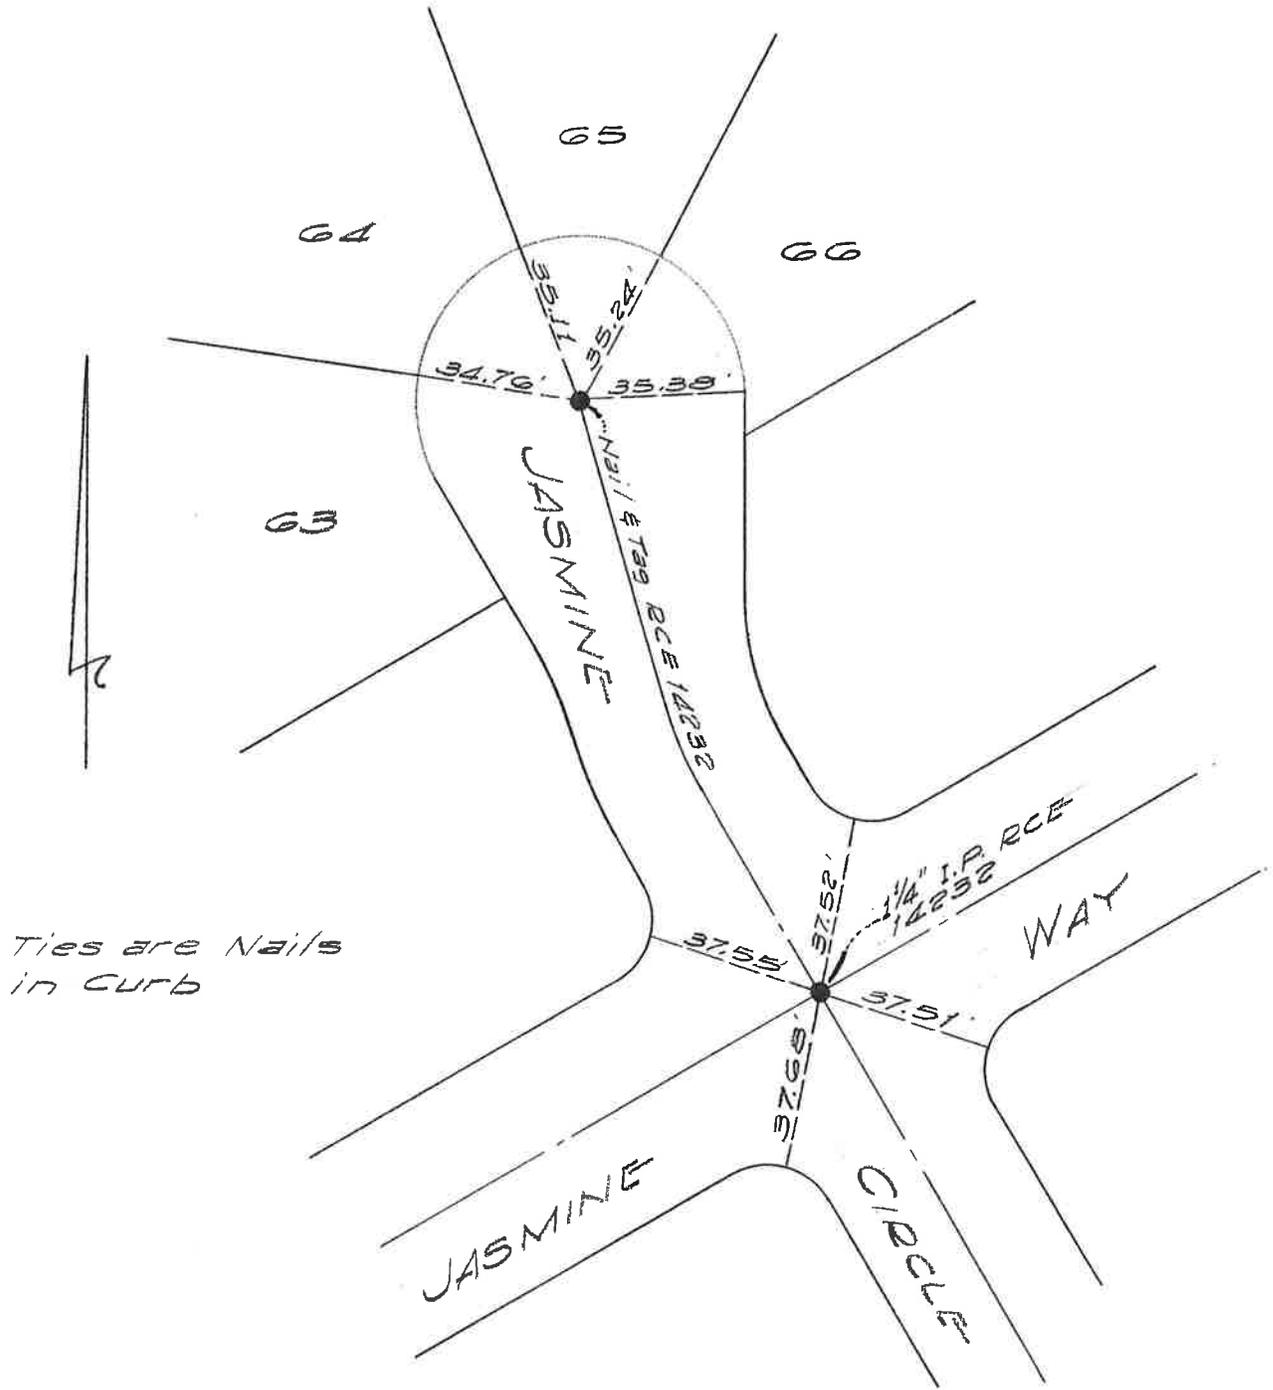

Ties are Nails
in Curb

NESTE, BRUDIN & STONE
CIVIL ENGINEERS
SAN BERNARDINO HEMET

DATE 10-18-71

JOB NO. 61-186.020


BY M.L. CHK'D _____

SHEET _____ OF _____

Ties - Tract No. 4103

JASMINE WAY & MANZANITA WAY

R.C.E.

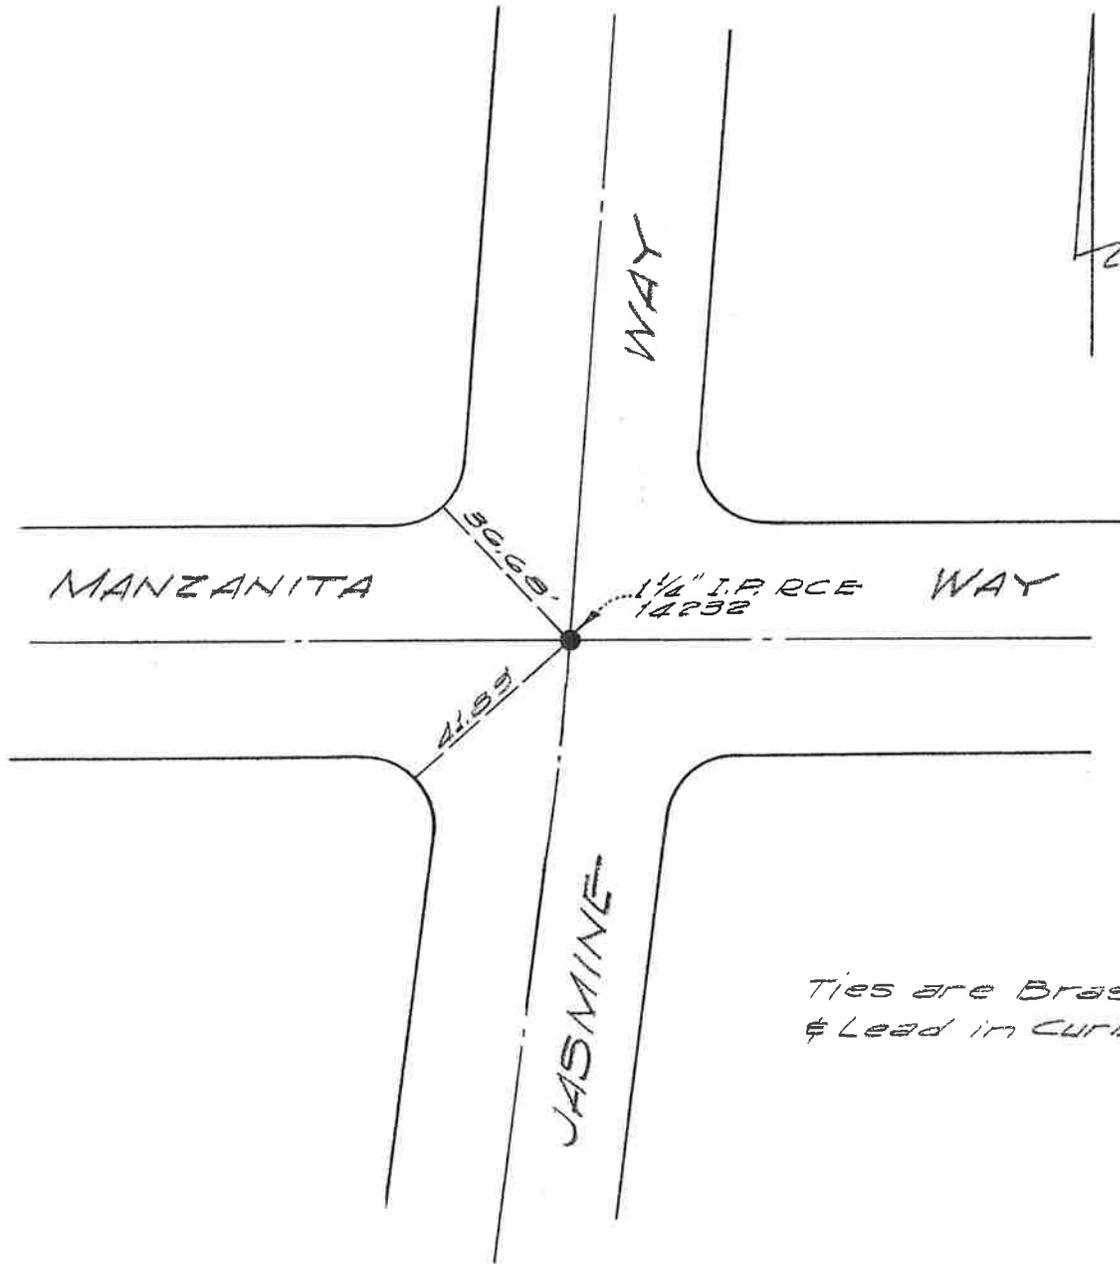

LESTE, BRUDIN & STONE
CIVIL ENGINEERS
SAN BERNARDINO HEMET

DATE 10-18-71

JOB NO. 61-186.020

BY M.L. CHK'D


SHEET _____ OF _____

Ties ~ Tract No. 4103

JASMINE WAY @ SILVER OAK WAY &

JACARANDA WAY

R.C.E.

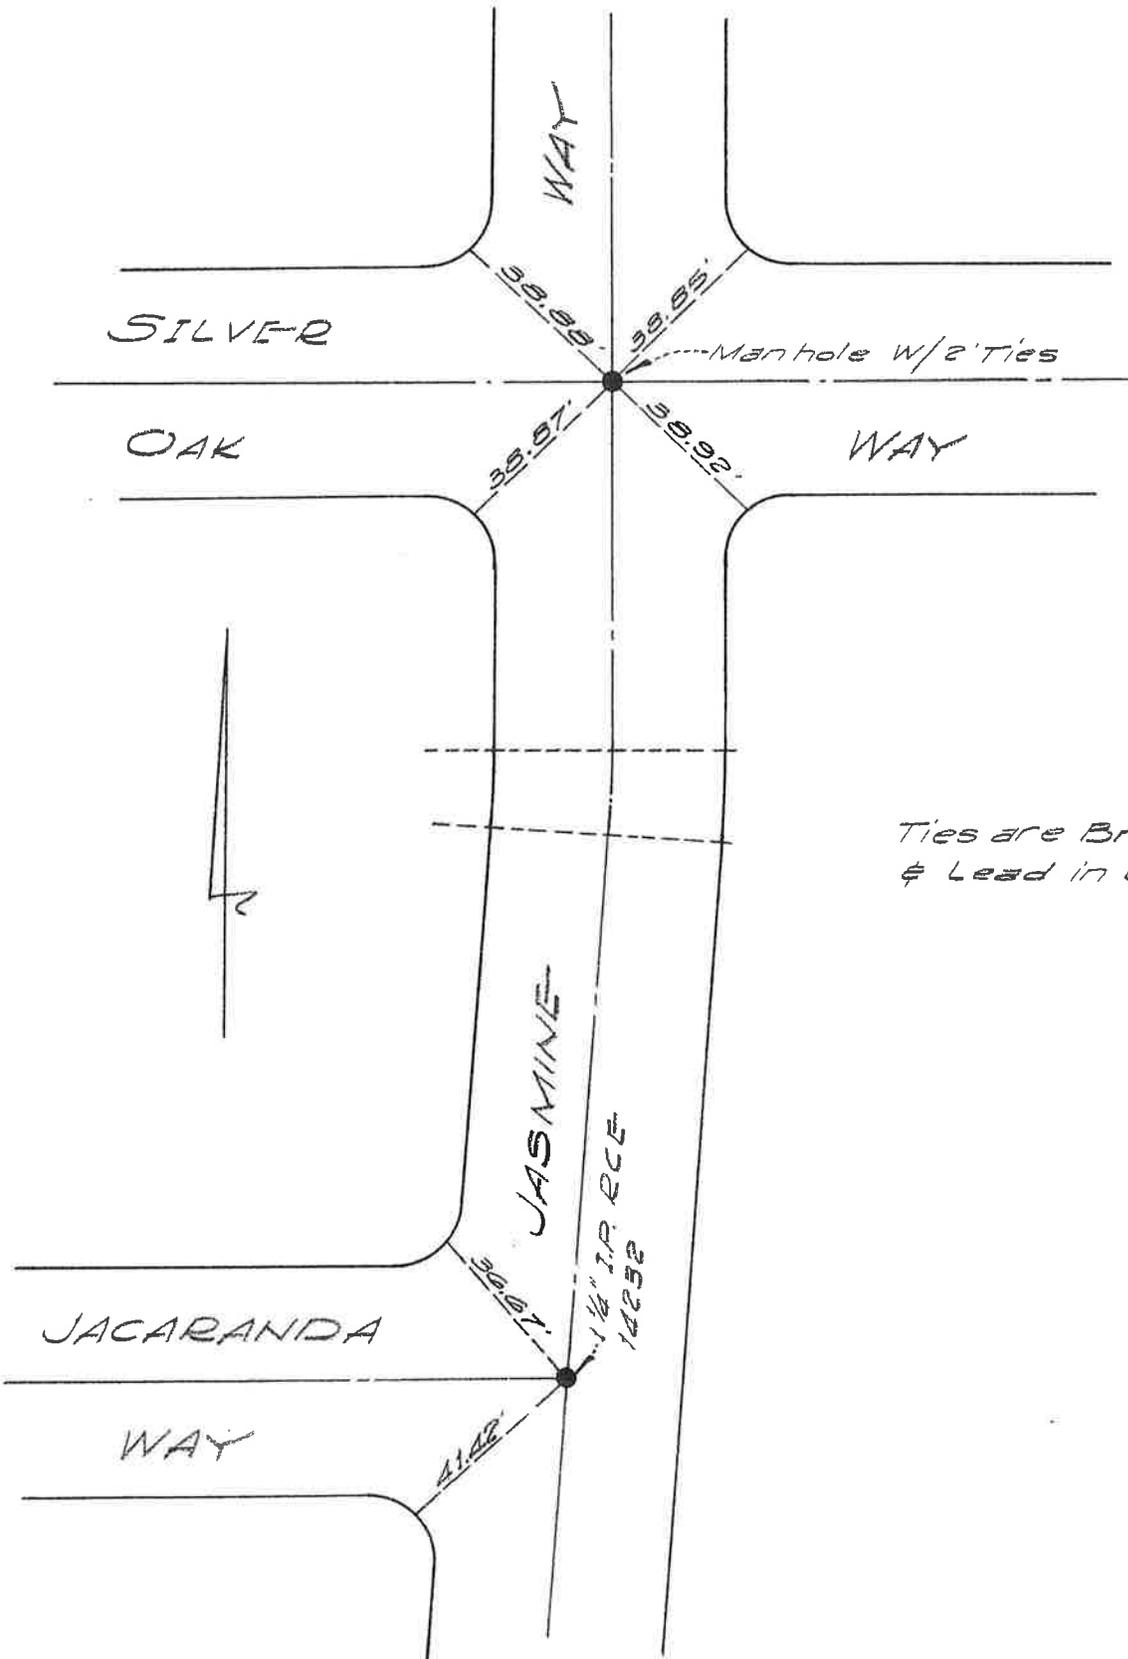

Ties are Brass Pins
& Lead in curb

LESTE, BRUDIN & STONE
CIVIL ENGINEERS
SAN BERNARDINO HEMET

DATE 10-18-71

JOB NO. 61-186.020


BY M.L. CHK'D _____

SHEET _____ OF _____

Ties ~ Tract No. 4103

BRENTWOOD WAY & MANZANITA WAY

R.C.E.

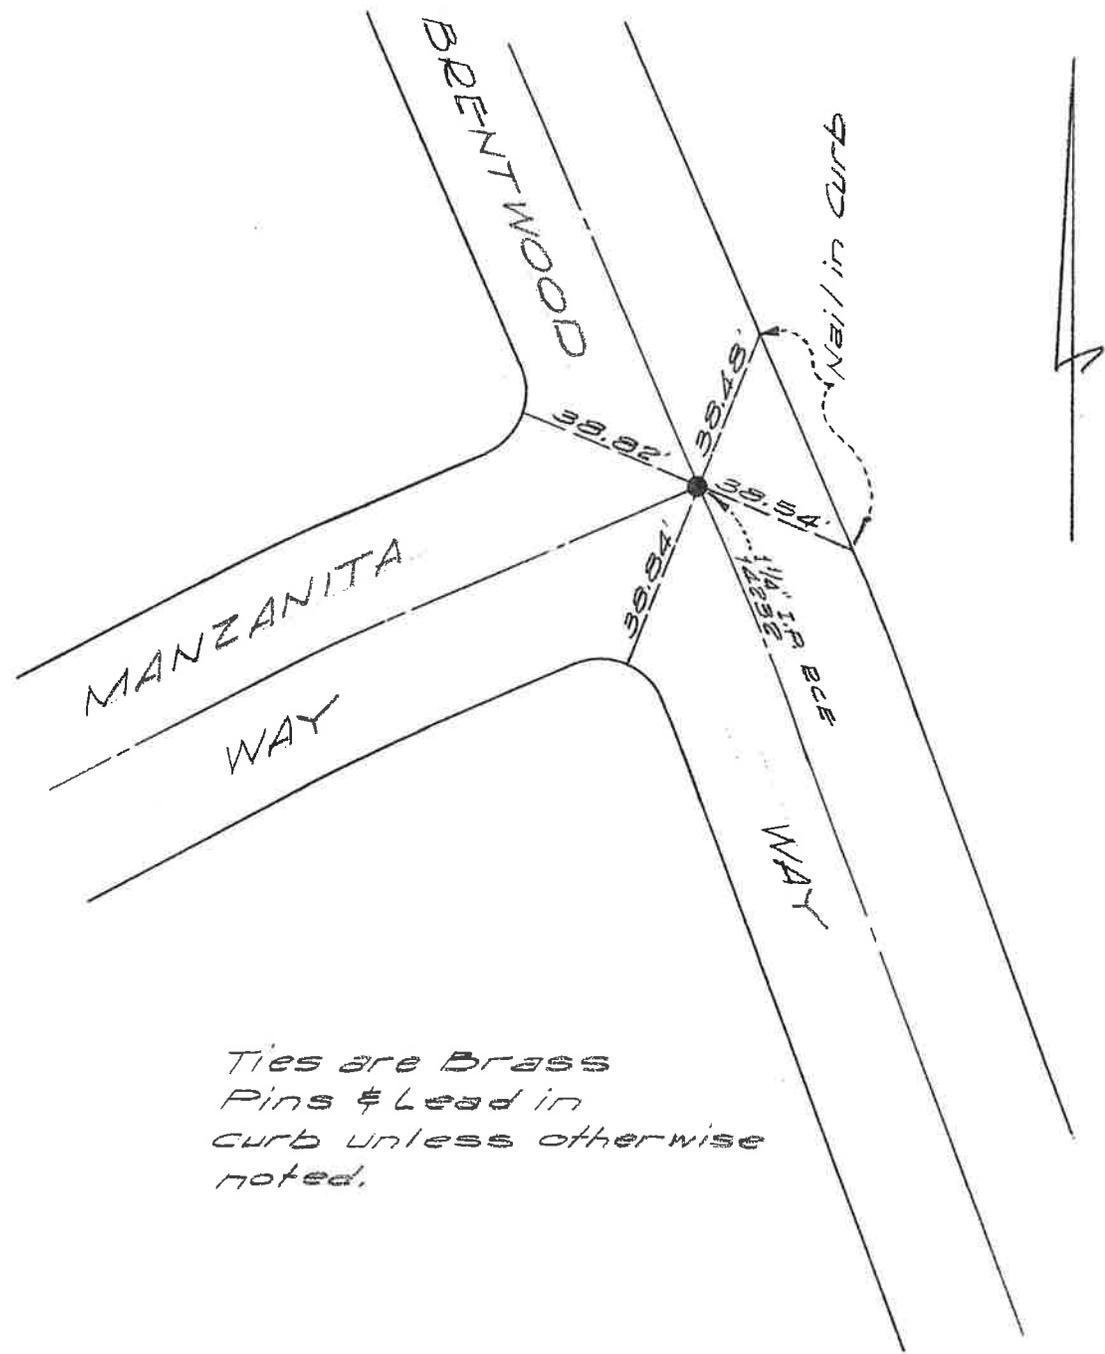

*Ties are Brass
Pins & Lead in
curb unless otherwise
noted.*

ESTE, BRUDIN & STONE
CIVIL ENGINEERS
SAN BERNARDINO HEMET

DATE 10-18-71


JOB NO. 61-186.020

BY M.L. CHK'D _____

SHEET _____ OF _____

Ties - Tract No. 4103
BRENTWOOD WAY & JASMINE CIRCLE


R.C.E.

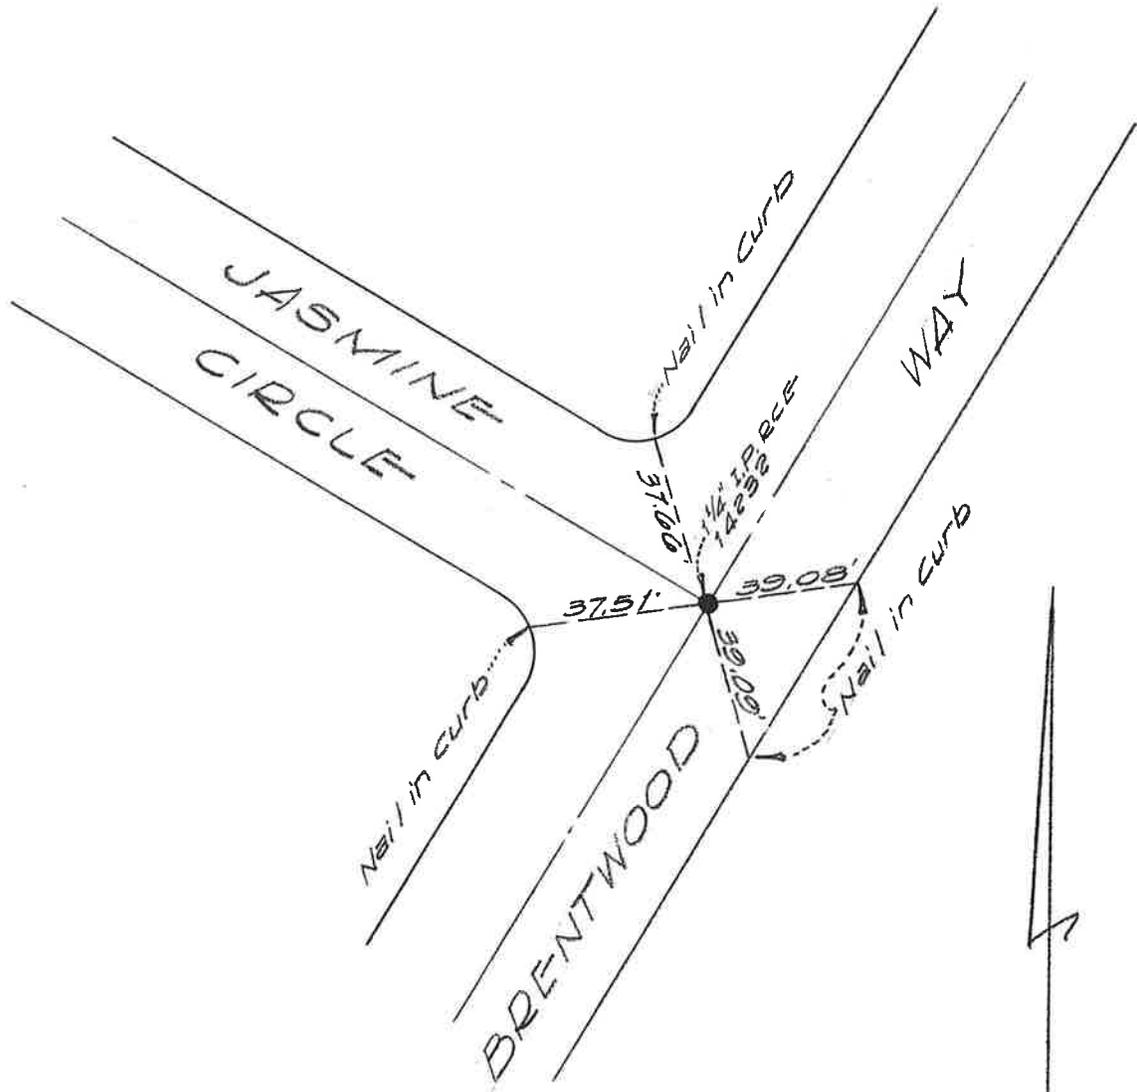

CALCULATION SHEET

Project Name HEMET TR 22853-1
 Designer MA-RG-MK J.N.
 Date 12-5-91
 Sheet 1 of 5

☒ TIES

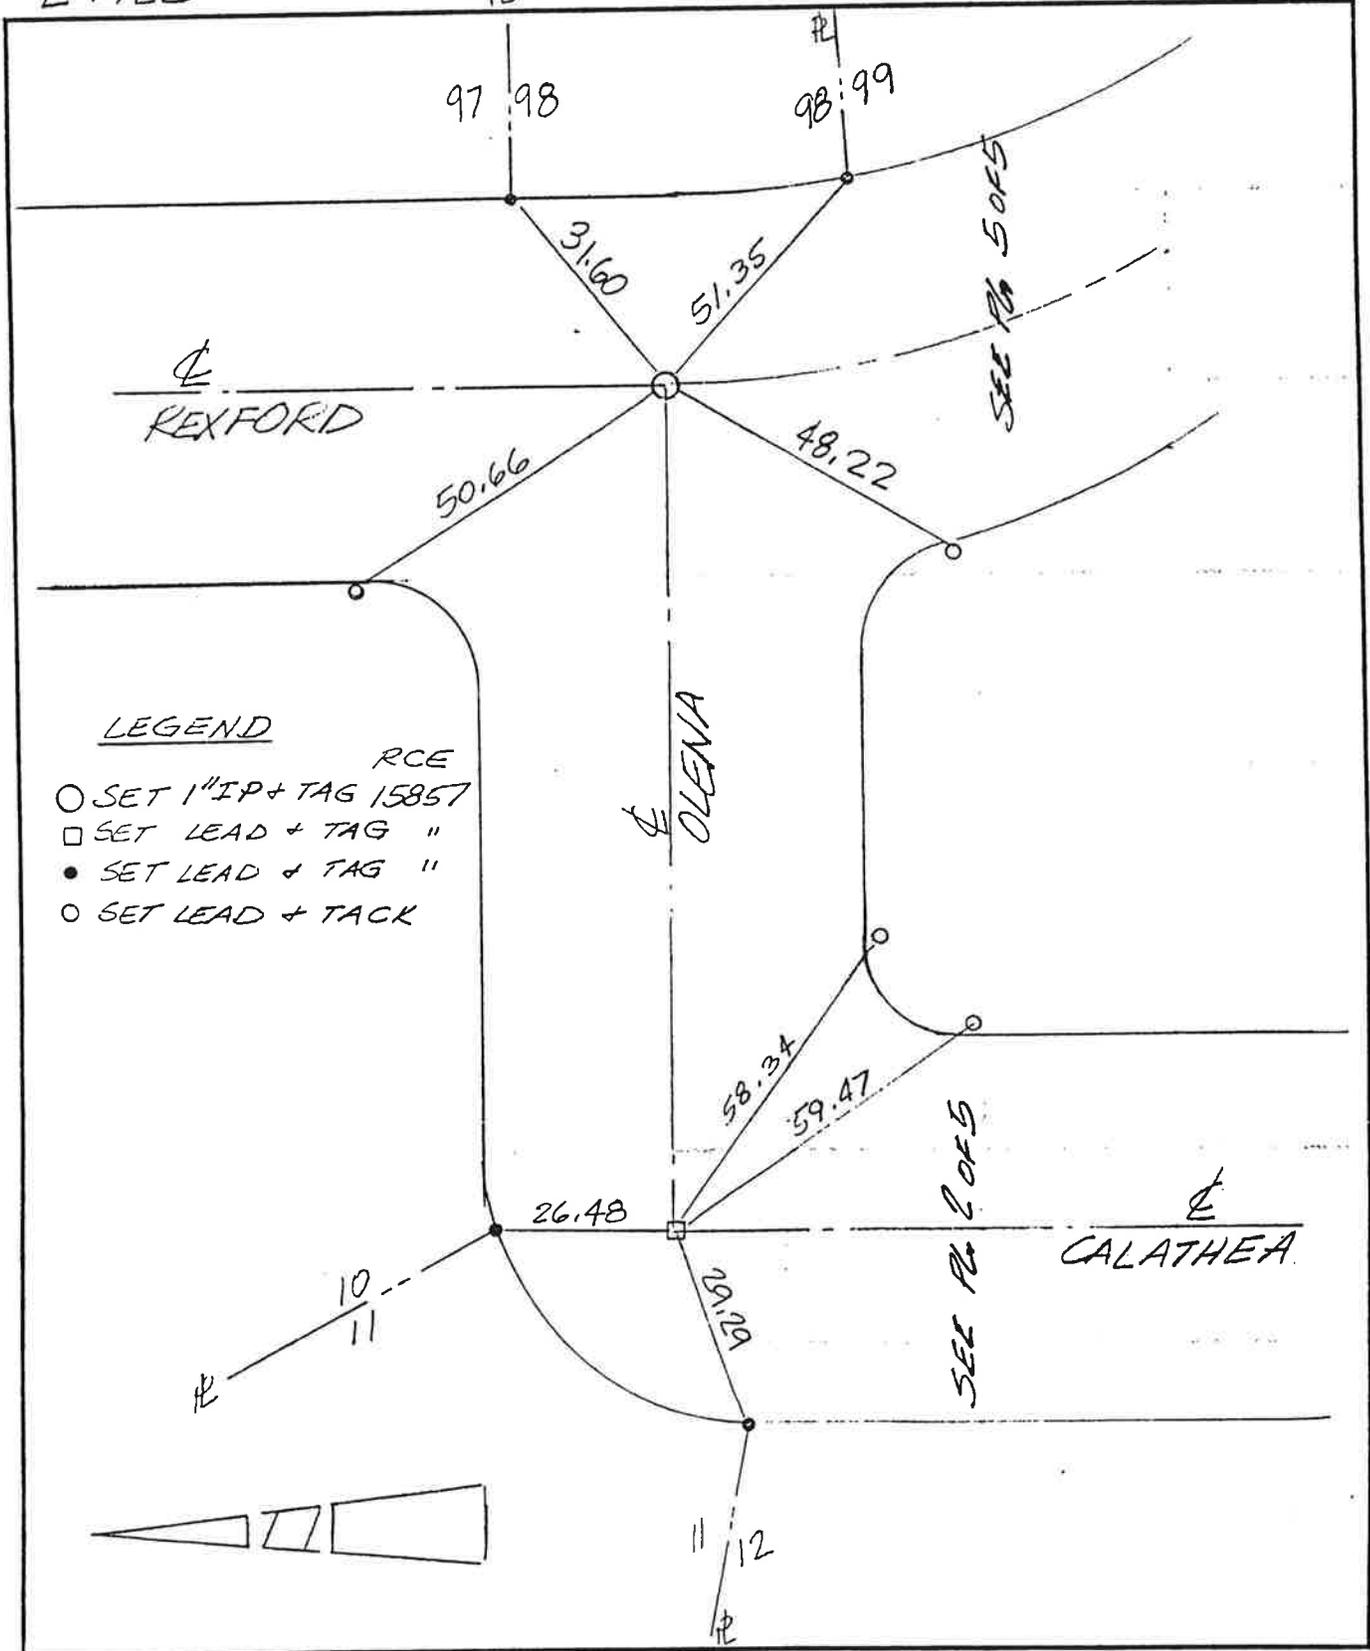

LEGEND

- SET 1" IP + TAG 15857
- SET LEAD + TAG "
- SET LEAD + TAG "
- SET LEAD + TACK



CALCULATION SHEET


ϕ TIES

Project Name HEMET TR-22853-1
 Designer MIA-RG-MK J.N.
 Date _____
 Sheet 2 of 5

SEE PG 1 OF 5

LEGEND

- SET 1" IP RCE 15857
- LEAD+TAG RCE 15857
- SET LEAD+TACK

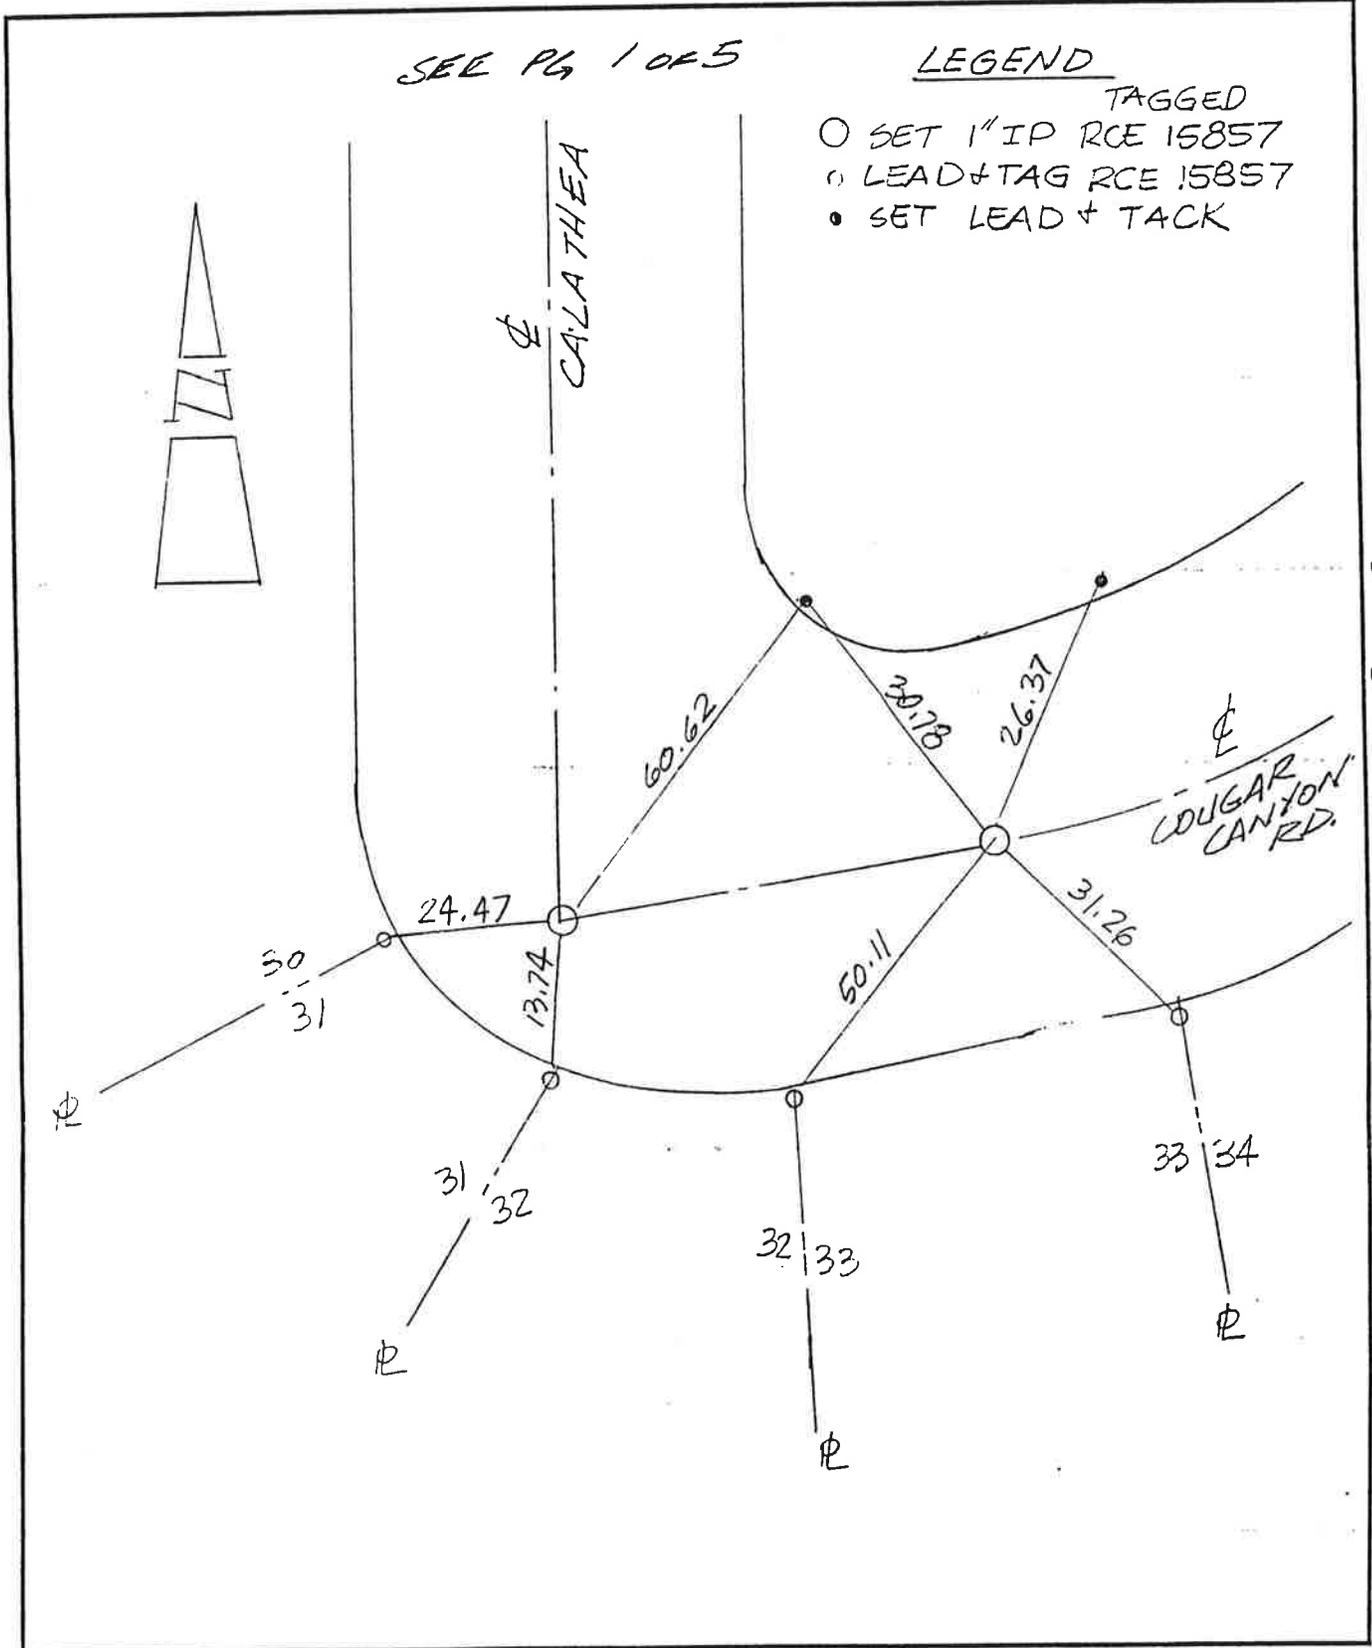

SEE PG 3 OF 5


CALCULATION SHEET

- 20 : 753 : RW

Project Name HEMET TR 22853-1
 Designer MA/RG/MK J.N. _____
 Date _____
 Sheet 3 of 5

LEGEND


- SET LEAD + TACK
- SET LEAD + TAG RCE 15857

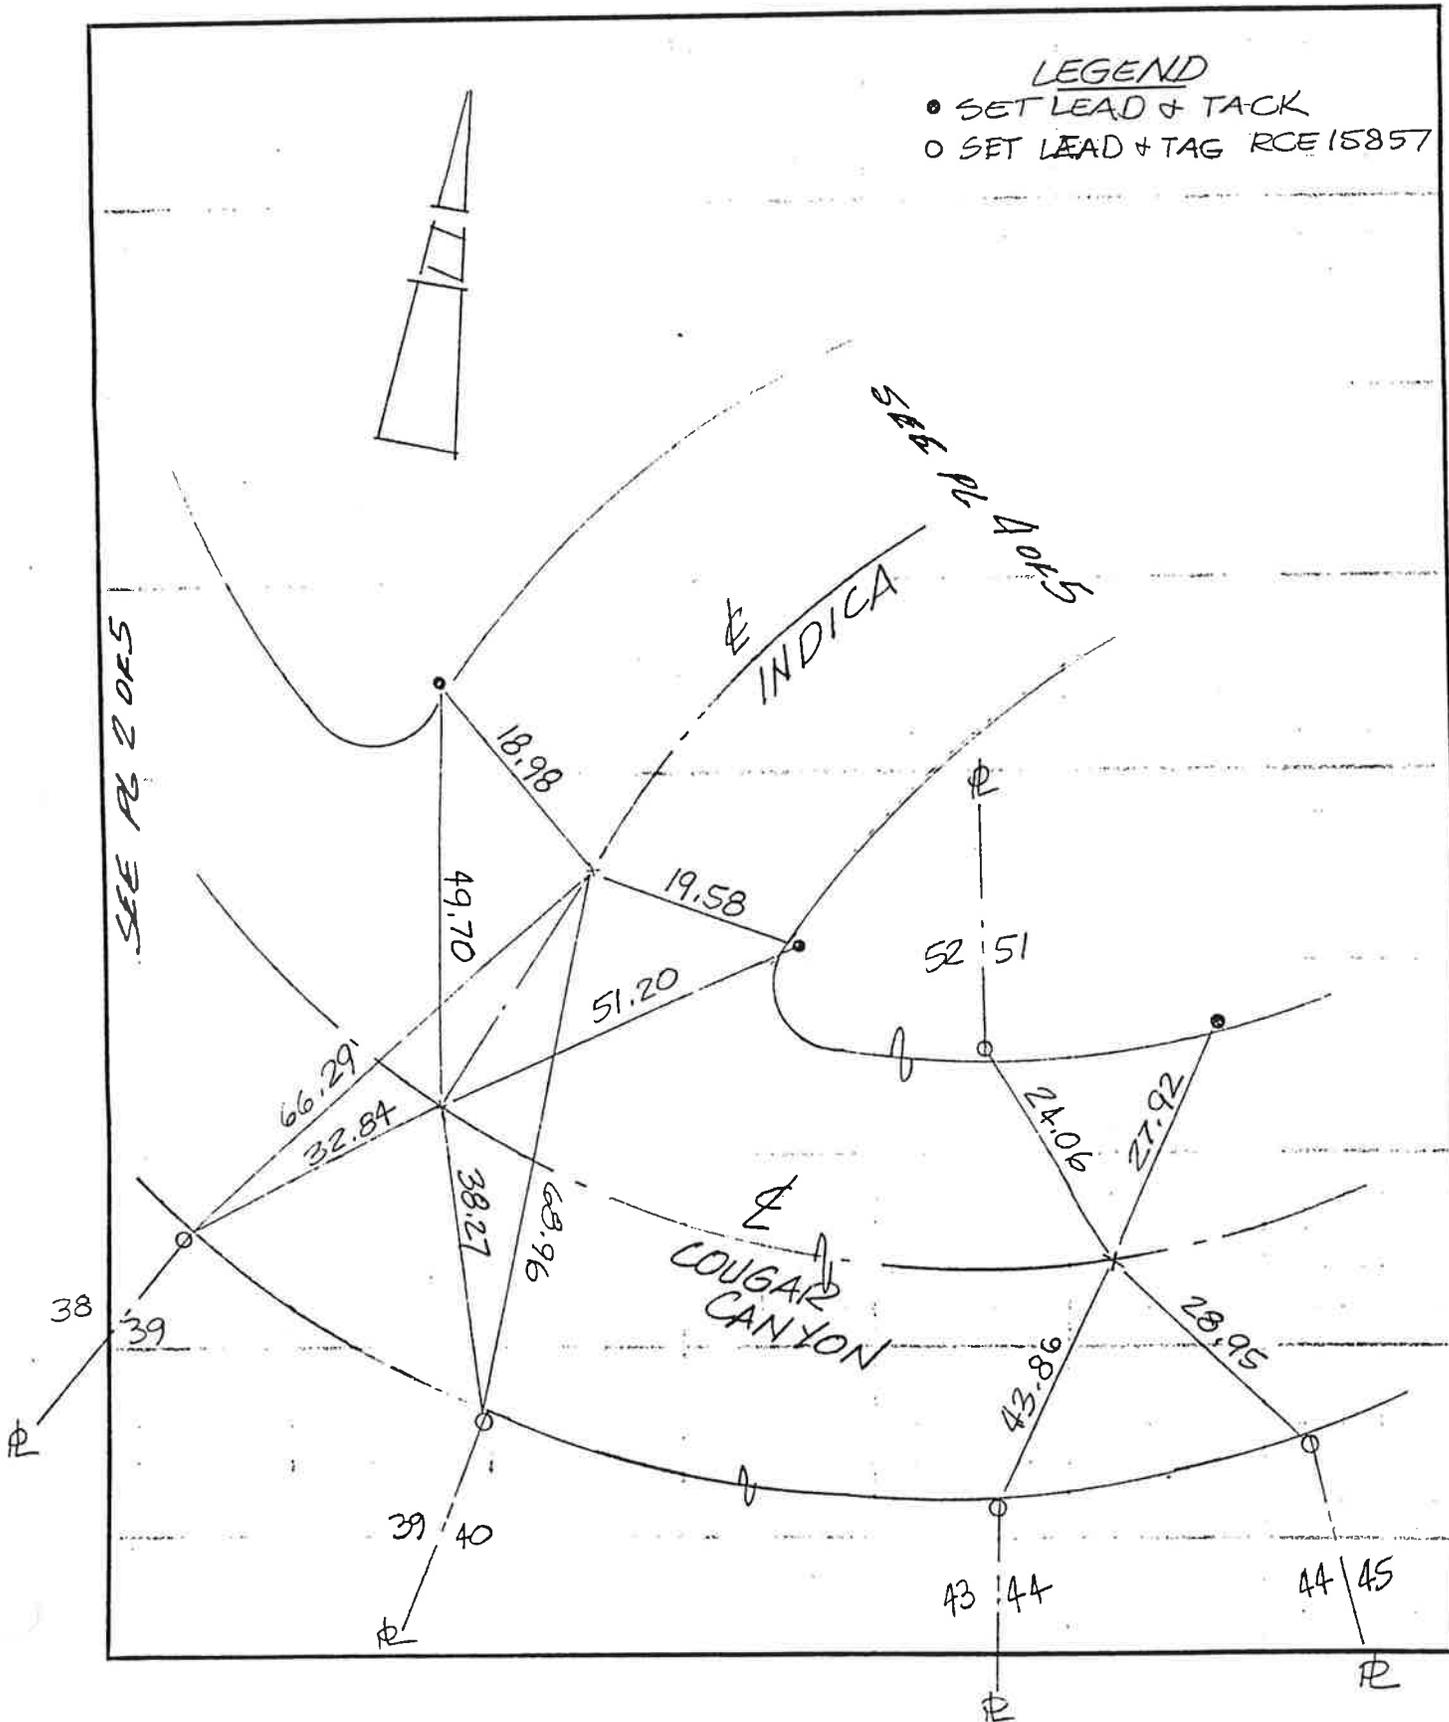

CALCULATION SHEET

☉ TIES

Project Name HEMET TR 22853-1
 Designer MA-RS-MK J.N.
 Date _____
 Sheet 4 of 5

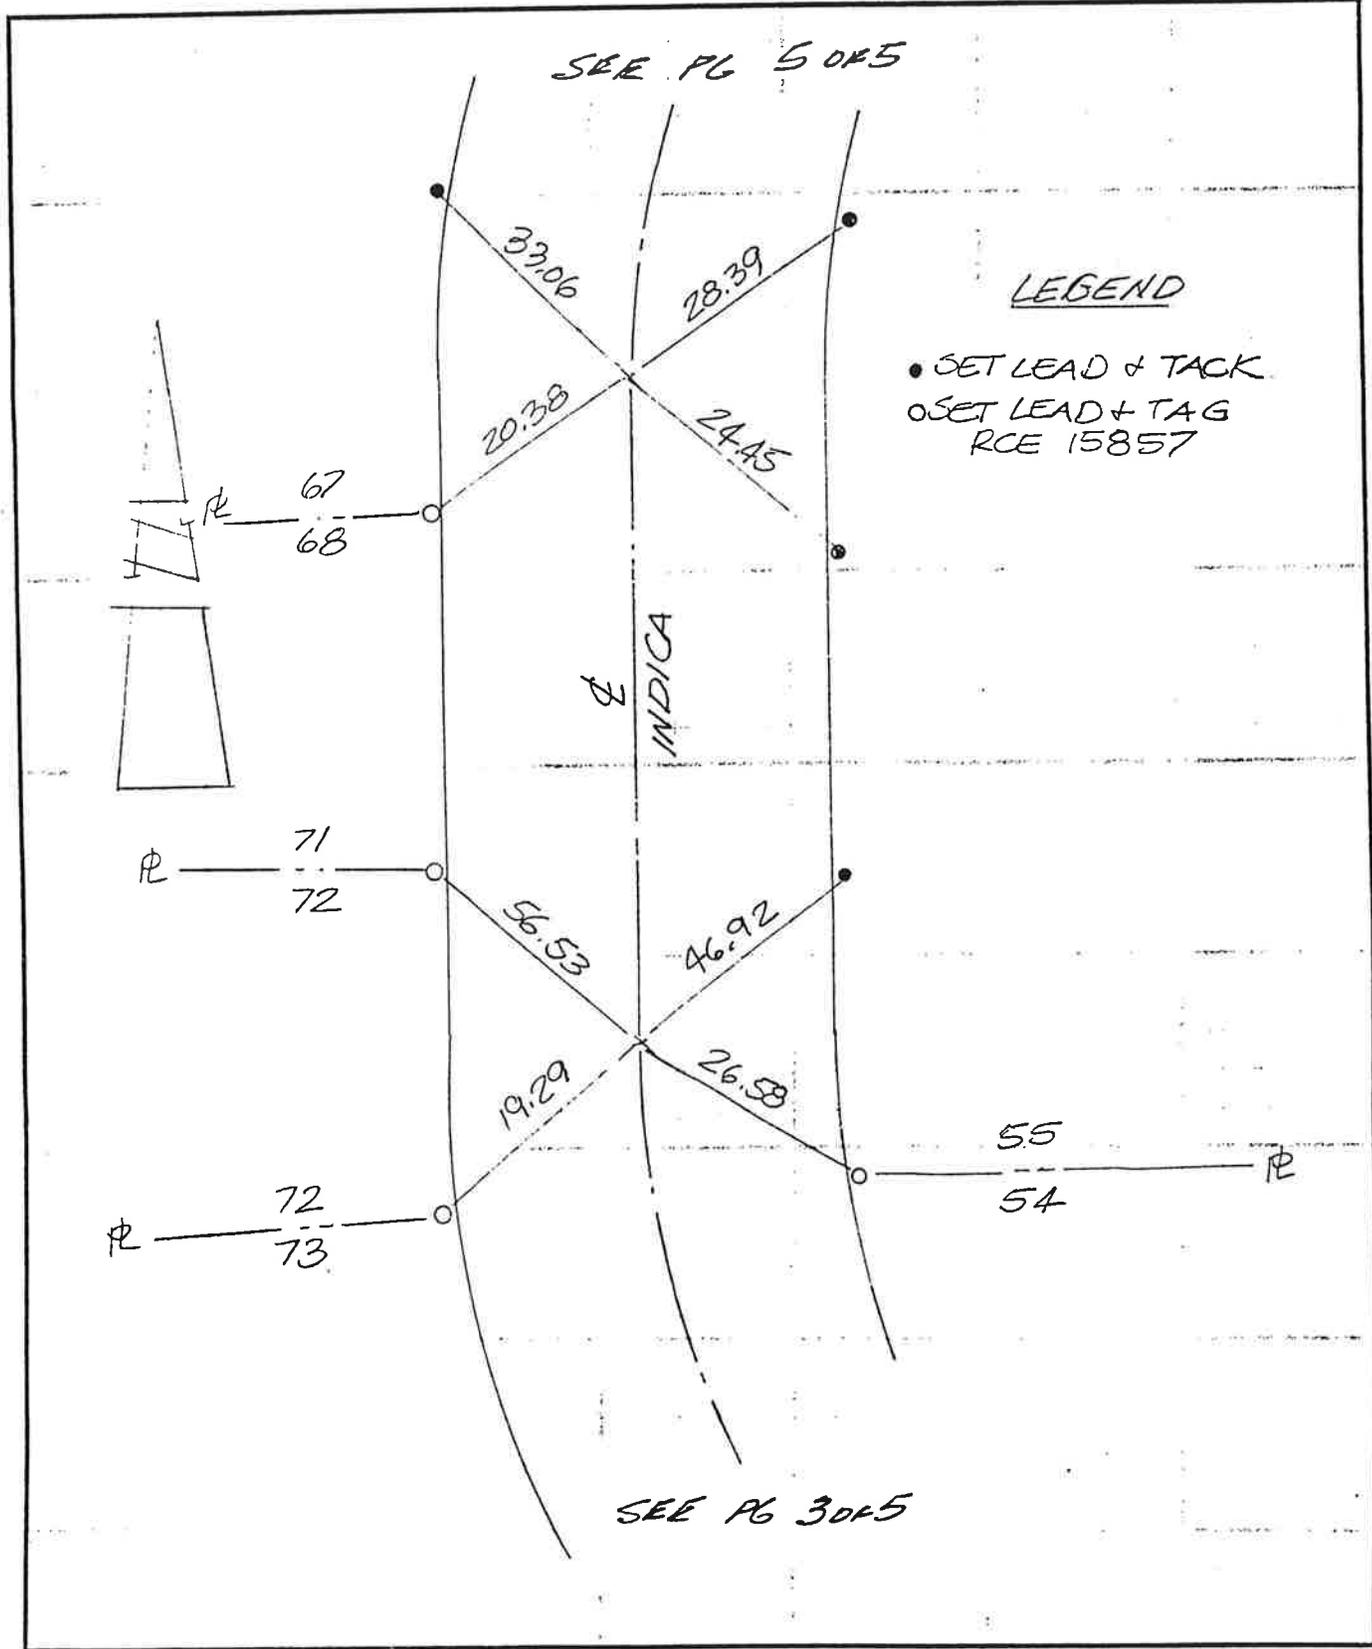

CALCULATION SHEET

Project Name HEMET
 Designer MA-RG-MK J.N.
 Date _____
 Sheet 5 of 5

ϕ TIES

