


# CENTERLINE TIE SHEET TRACT 22189-5

### LEGEND

- INDICATES SET LEAD & PIN
- INDICATES SET 1" IP TAGGED LS 6935 SET FLUSH

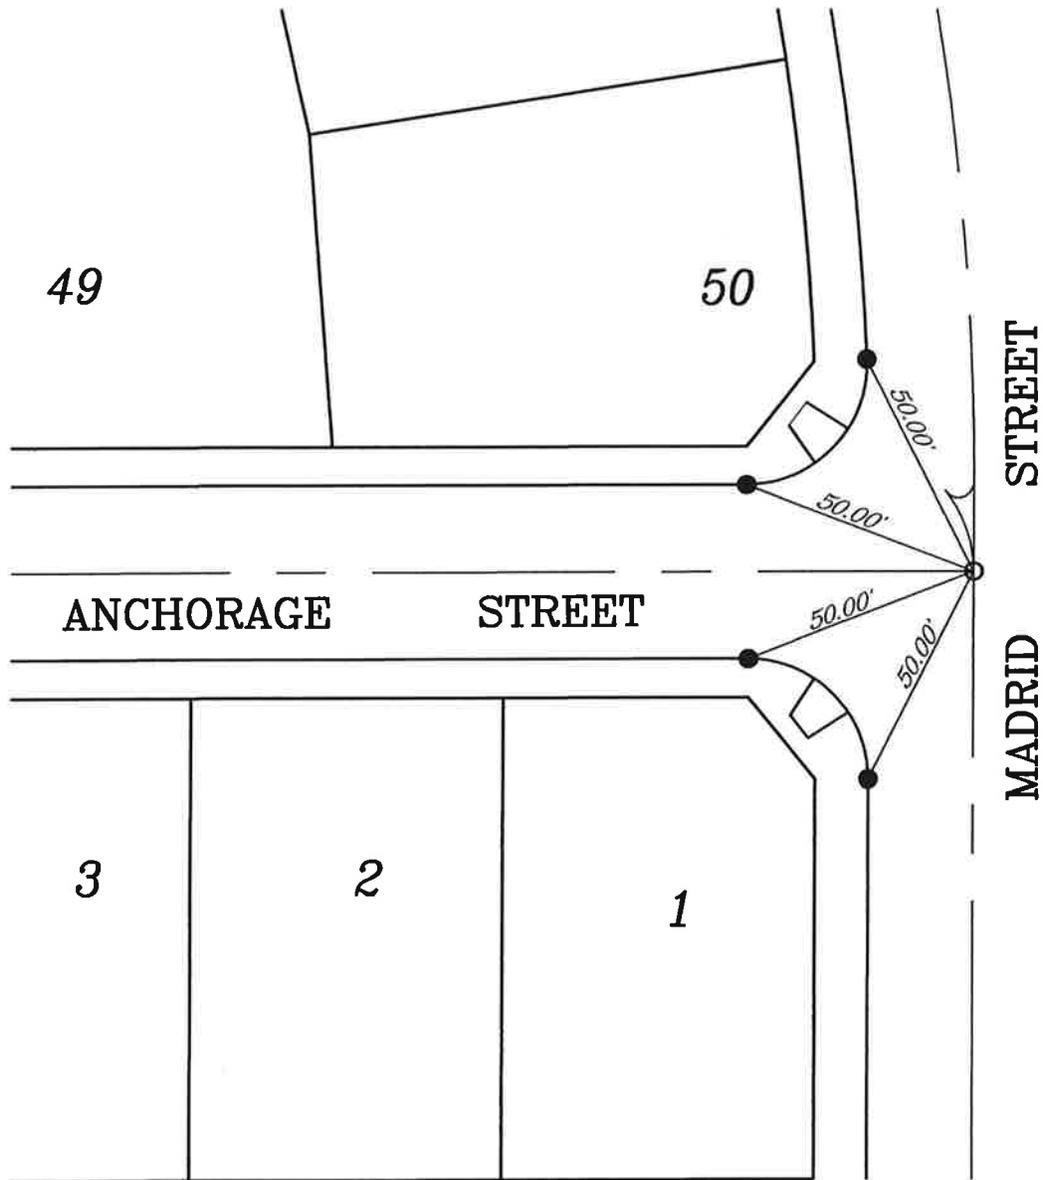

PREPARED BY:

**PHB & ASSOCIATES, INC.**

1820 SOUTH GRAND AVENUE, GLENDORA, CALIFORNIA 91740  
(828) 914-6256 FAX (828) 914-5756


SCALE: 1" = 40'

# CENTERLINE TIE SHEET TRACT 22189-5

SHEET 10 OF 14

## LEGEND

- INDICATES SET LEAD & PIN
- INDICATES SET 1" IP TAGGED LS 6935 SET FLUSH

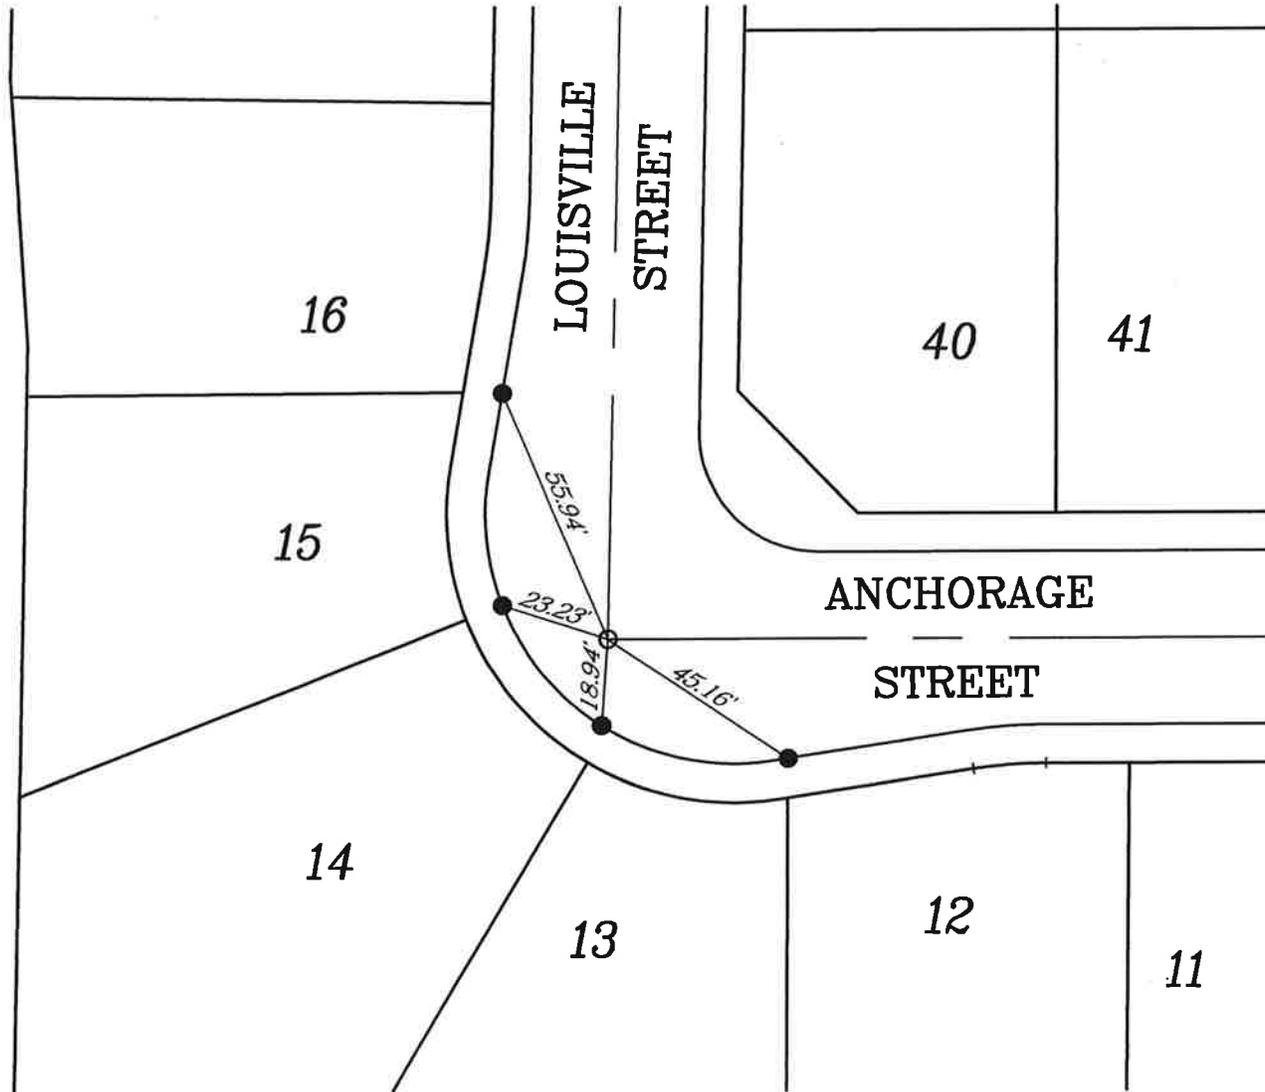

PREPARED BY:

**PHB & ASSOCIATES, INC.**

1820 SOUTH GRAND AVENUE, GLENDORA, CALIFORNIA 91740  
(626) 914-6256 FAX (626) 914-5756


SCALE: 1" = 40'

# CENTERLINE TIE SHEET TRACT 22189-4

SHEET 7 OF 14

## LEGEND

- INDICATES SET LEAD & PIN
- INDICATES SET 1" IP TAGGED LS 6935 SET FLUSH

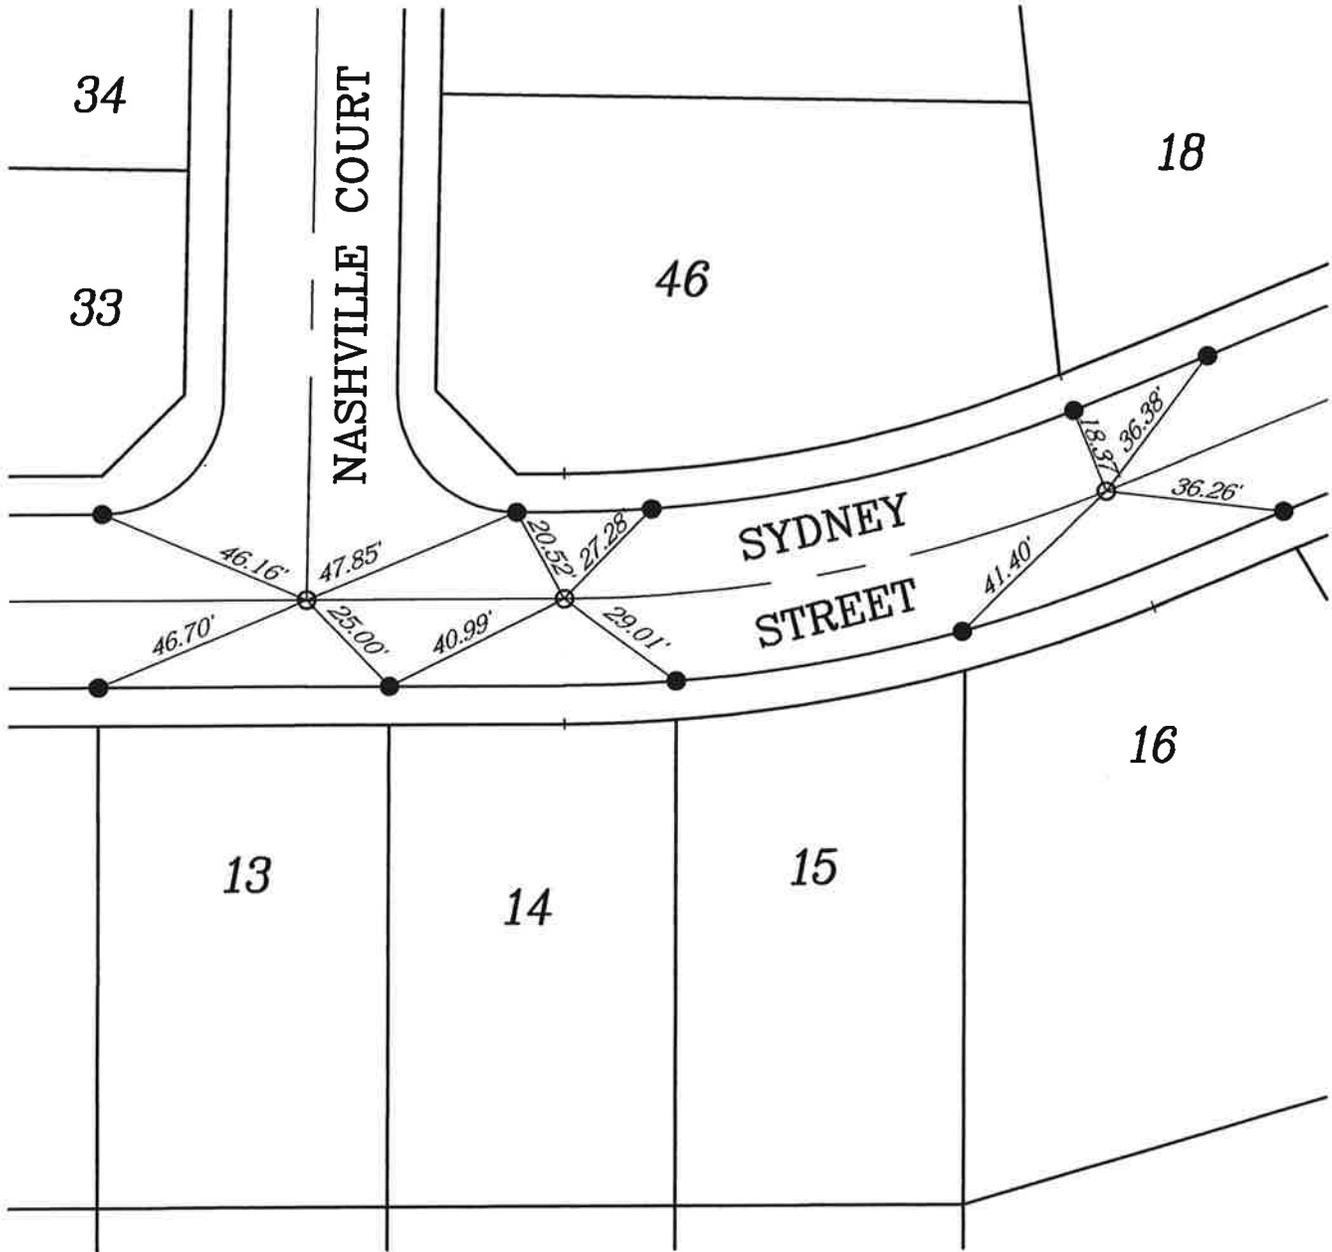

PREPARED BY:

**PHB & ASSOCIATES, INC.**

1820 SOUTH GRAND AVENUE, GLENDORA, CALIFORNIA 91740  
(626) 914-8266 FAX (626) 914-5758


SCALE: 1" = 40'

# CENTERLINE TIE SHEET TRACT 22189-4

SHEET 6 OF 14

## LEGEND

- INDICATES SET LEAD & PIN
- INDICATES SET 1" IP TAGGED LS 6935 SET FLUSH

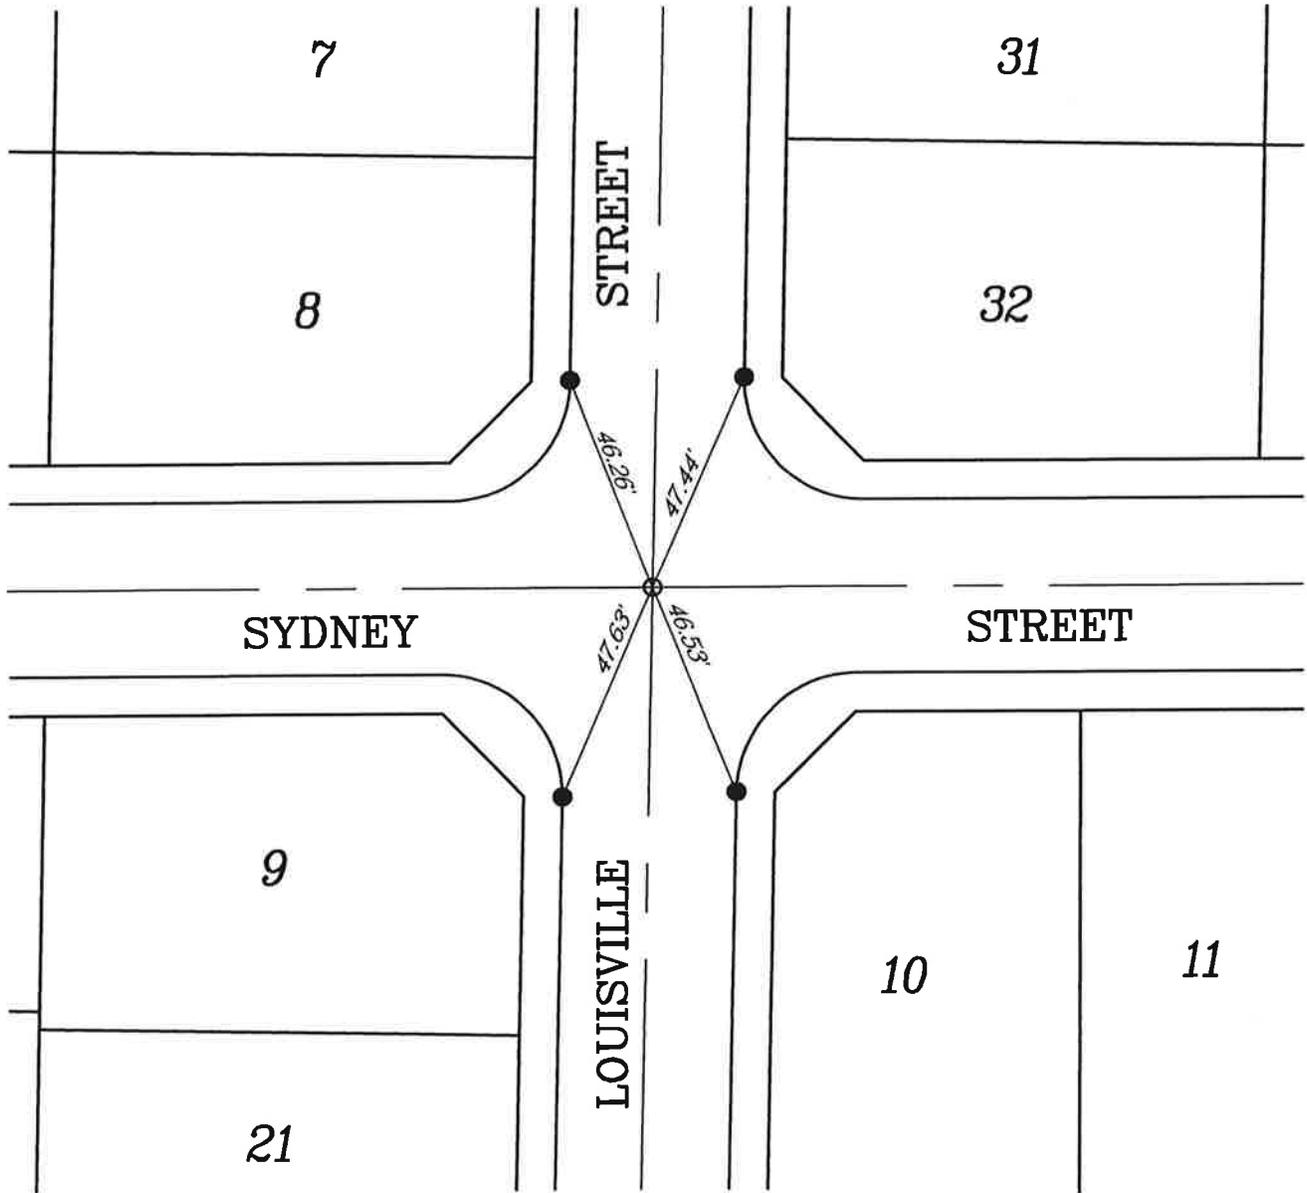

PREPARED BY:

**PHB & ASSOCIATES, INC.**


1820 SOUTH GRAND AVENUE, GLENDORA, CALIFORNIA 91740  
(626) 914-6256 FAX (626) 914-6756

SCALE: 1" = 40'

# CENTERLINE TIE SHEET TRACT 22189-4

### LEGEND

- INDICATES SET LEAD & PIN
- INDICATES SET 1" IP TAGGED LS 6935 SET FLUSH

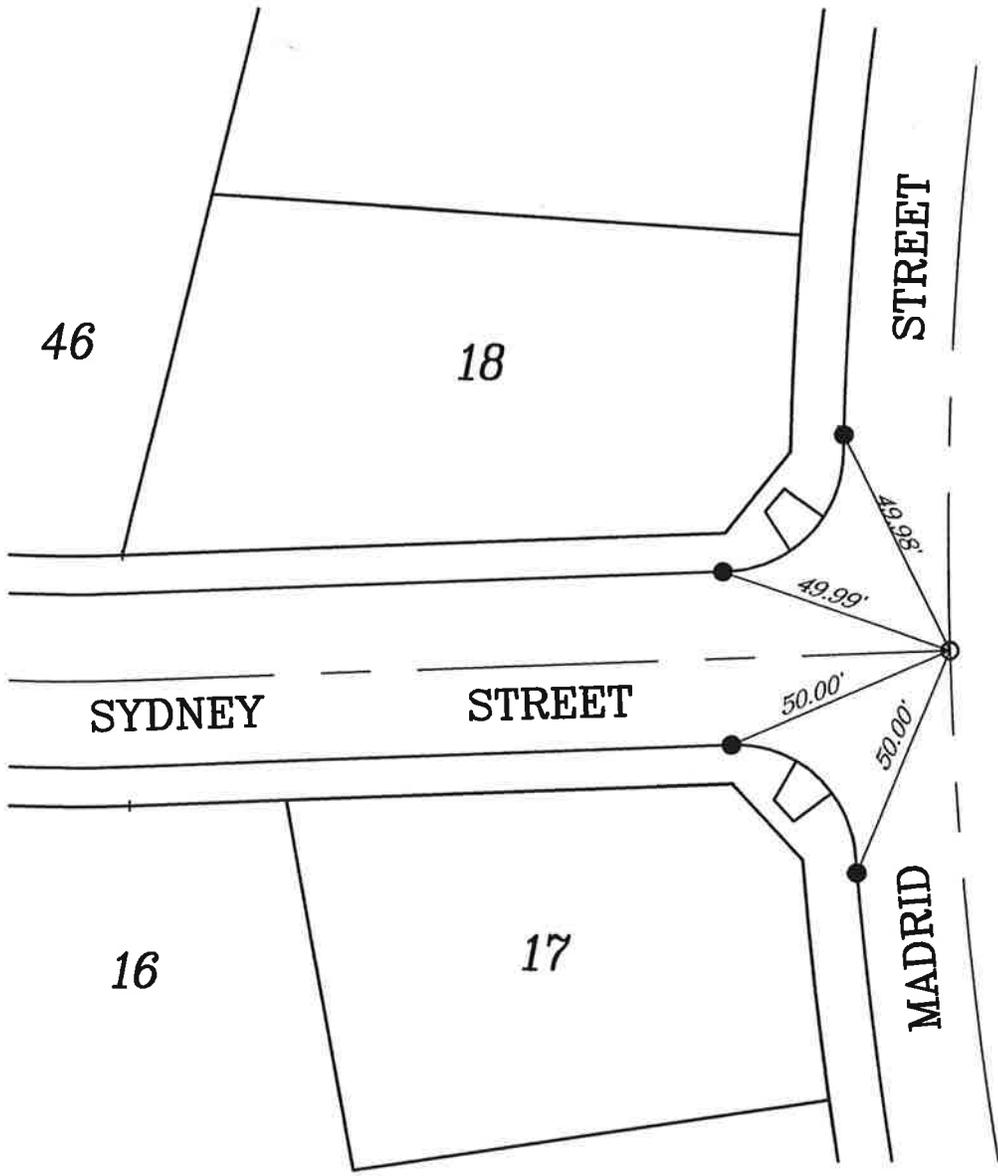

PREPARED BY:

**PHB & ASSOCIATES, INC.**

1820 SOUTH GRAND AVENUE, GLENDORA, CALIFORNIA 91740  
(626) 914-6266 FAX (626) 914-5758


SCALE: 1" = 40'

# CENTERLINE TIE SHEET TRACT 22189

SHEET 1 OF 14

## LEGEND

- INDICATES SET LEAD & PIN
- INDICATES SET 1" IP TAGGED LS 6935 SET FLUSH

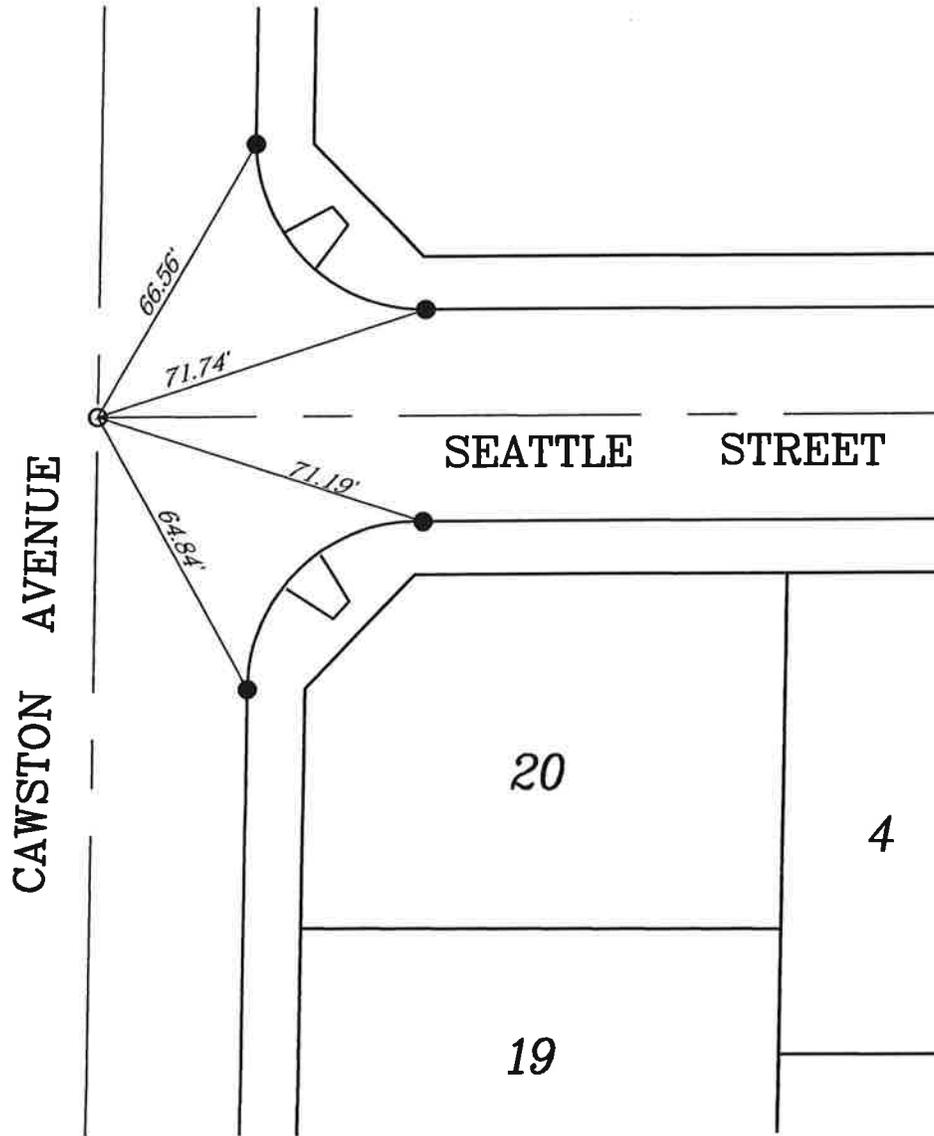

PREPARED BY:

**PHB & ASSOCIATES, INC.**

1620 SOUTH GRAND AVENUE, GLENDORA, CALIFORNIA 91740  
(626) 914-8256 FAX (626) 914-5758


SCALE: 1" = 40'

# CENTERLINE TIE SHEET TRACT 22189-4

SHEET 3 OF 14

## LEGEND

- INDICATES SET LEAD & PIN
- INDICATES SET 1" IP TAGGED LS 6935 SET FLUSH

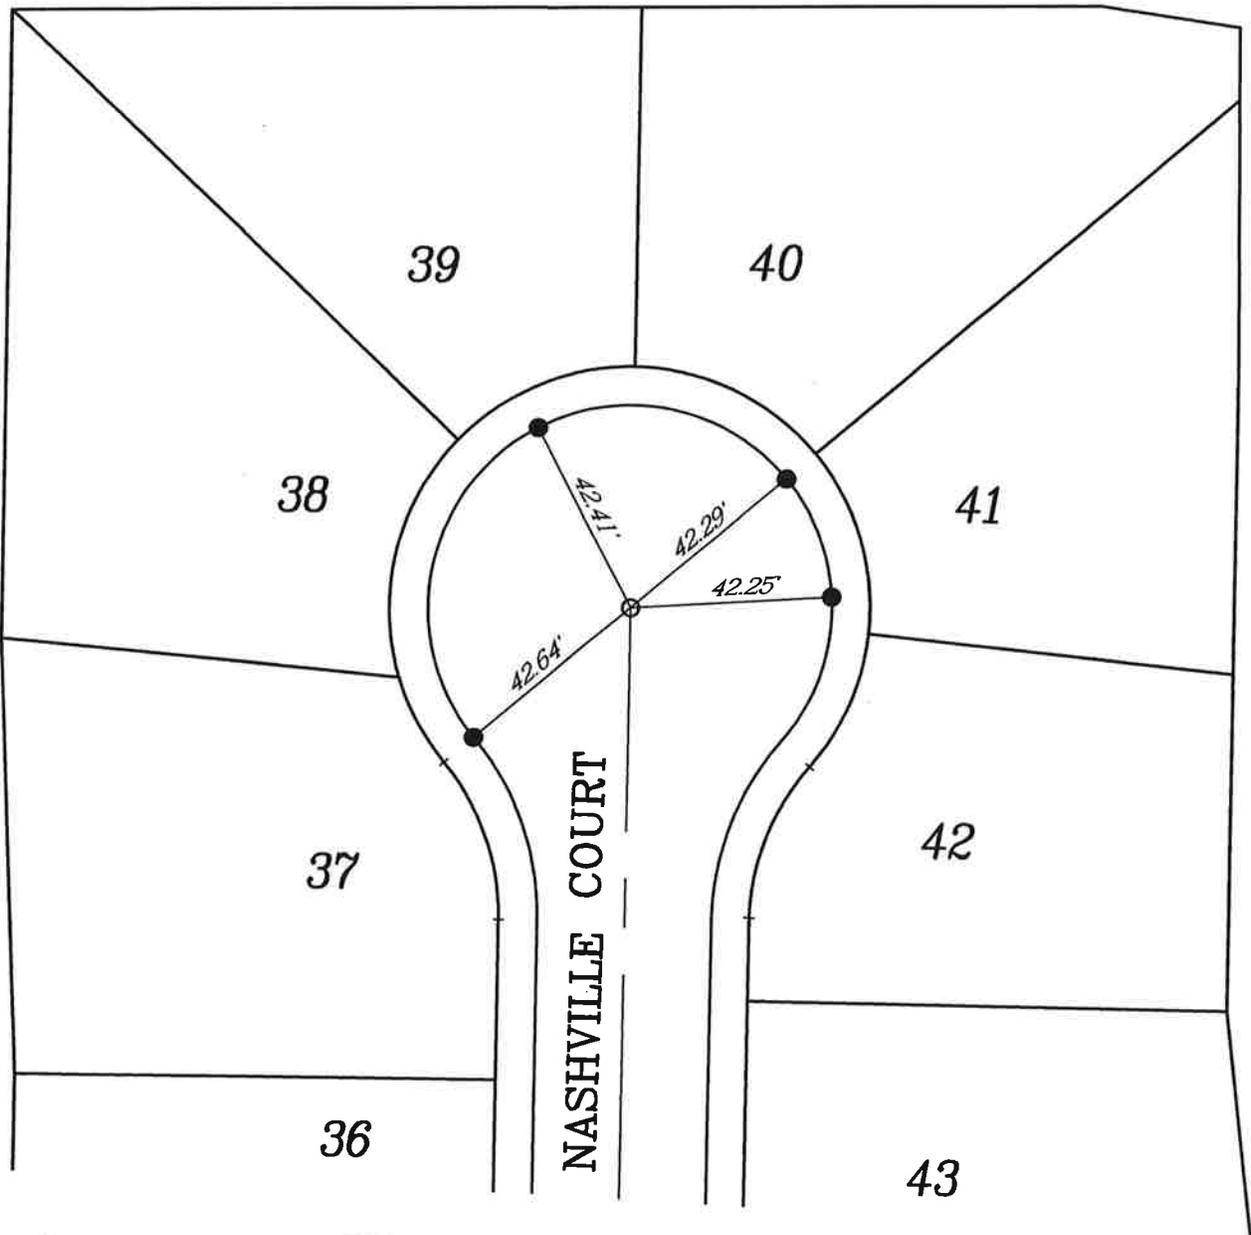

PREPARED BY:

**PHB & ASSOCIATES, INC.**

1820 SOUTH GRAND AVENUE, GLENDORA, CALIFORNIA 91740  
(826) 914-6266 FAX (826) 914-5756



SCALE: 1" = 40'

# CENTERLINE TIE SHEET TRACT 22189-4

SHEET 4 OF 14

## LEGEND

- INDICATES SET LEAD & PIN
- INDICATES SET 1" IP TAGGED LS 6935 SET FLUSH

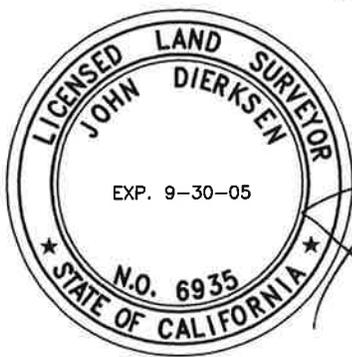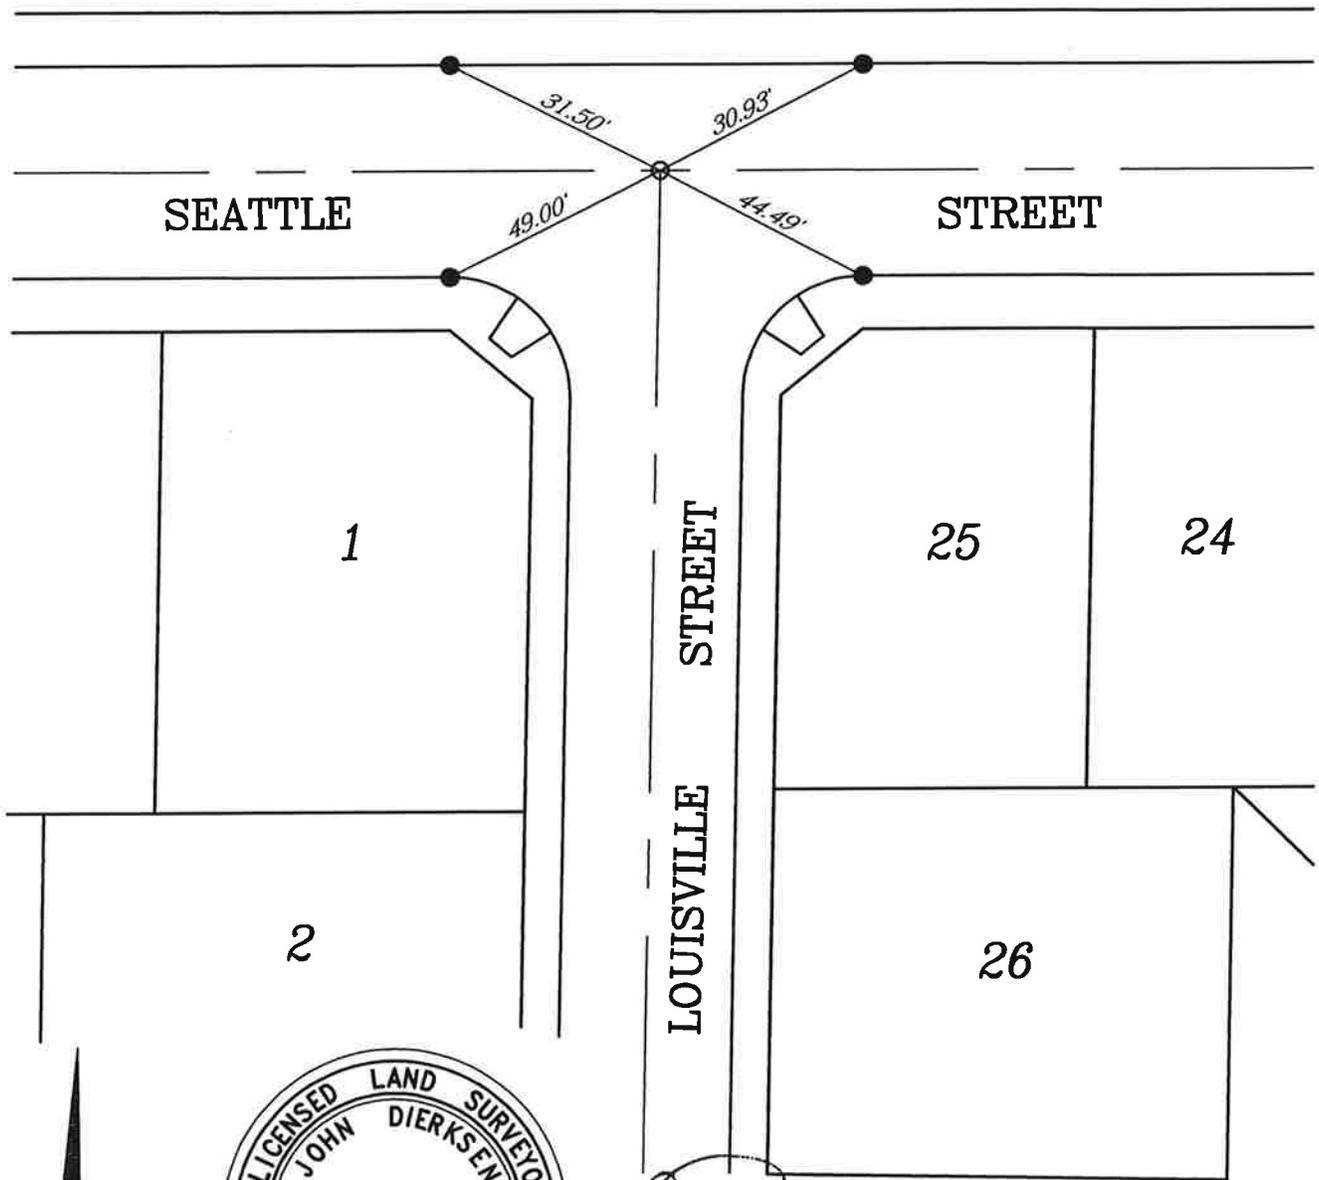

PREPARED BY:

**PHB & ASSOCIATES, INC.**

1820 SOUTH GRAND AVENUE, GLENDORA, CALIFORNIA 91740  
(626) 914-6266 FAX (626) 914-5758


SCALE: 1" = 40'

# CENTERLINE TIE SHEET TRACT 22189-4

SHEET 5 OF 14

## LEGEND

- INDICATES SET LEAD & PIN
- INDICATES SET 1" IP TAGGED LS 6935 SET FLUSH

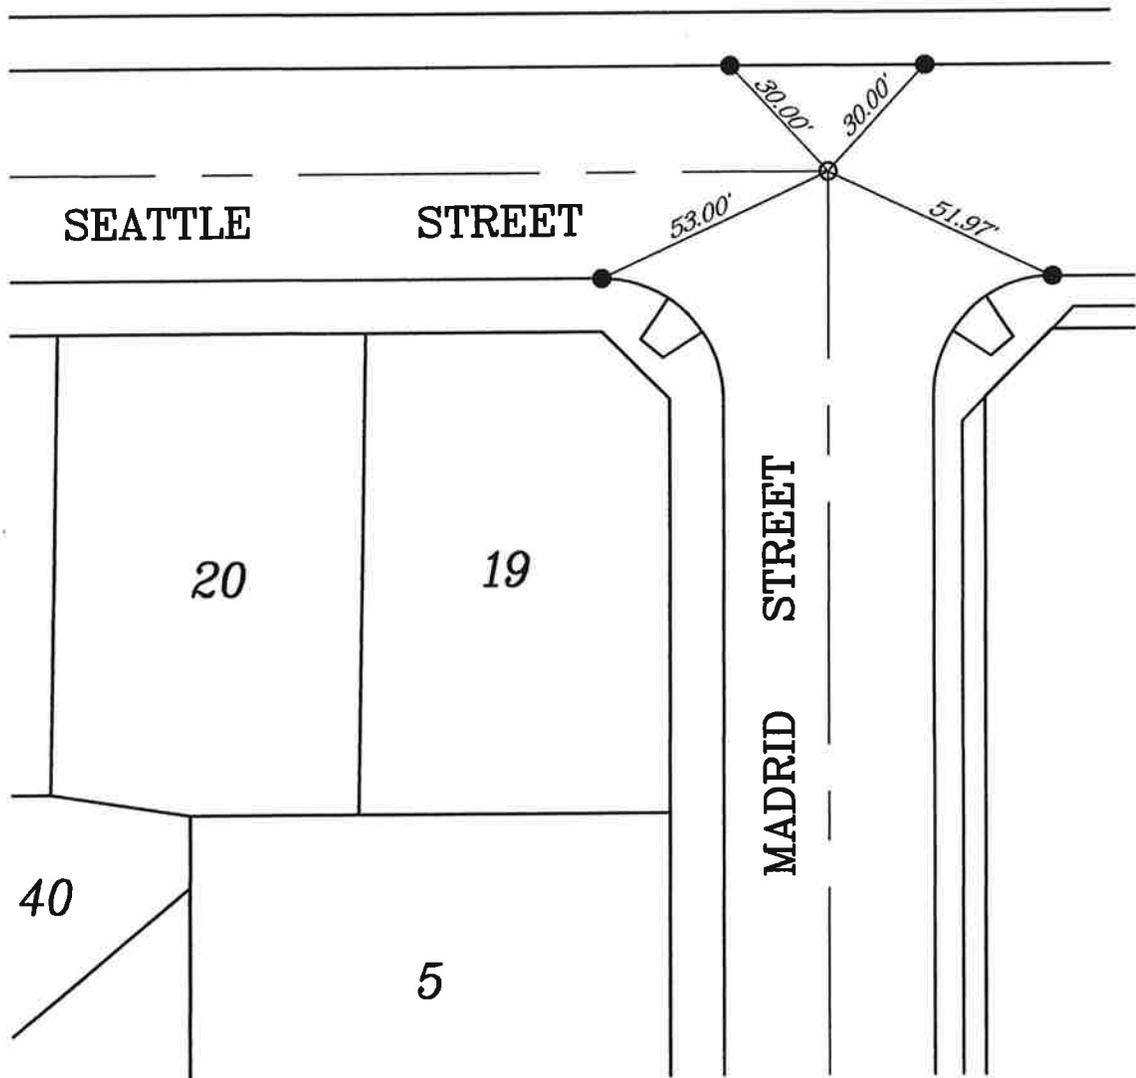

PREPARED BY:

**PHB & ASSOCIATES, INC.**


1820 SOUTH GRAND AVENUE, GLENORA, CALIFORNIA 91740  
(828) 914-8258 FAX (828) 914-5758

SCALE: 1" = 40'

# CENTERLINE TIE SHEET TRACT 22189-5

### LEGEND

- INDICATES SET LEAD & PIN
- INDICATES SET 1" IP TAGGED LS 6935 SET FLUSH

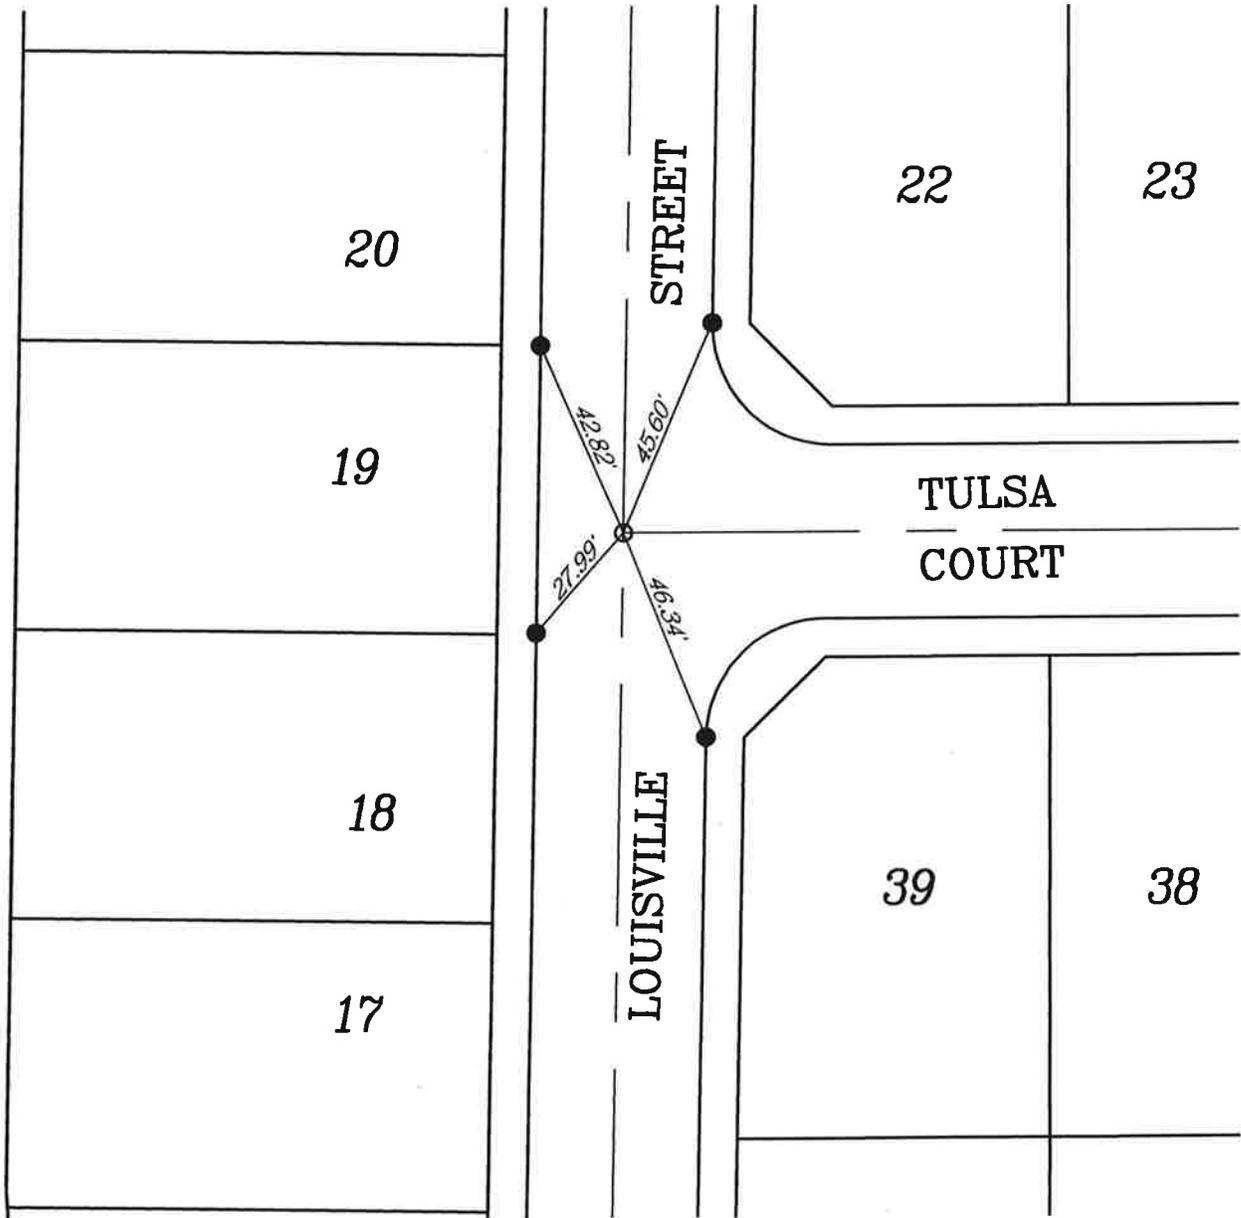

SCALE: 1" = 40'

PREPARED BY:

**PHB & ASSOCIATES, INC.**


1620 SOUTH GRAND AVENUE, GLENDORA, CALIFORNIA 91740  
(626) 914-6266 FAX (626) 914-5756

# CENTERLINE TIE SHEET TRACT 22189-5

SHEET 9 OF 14

## LEGEND

- INDICATES SET LEAD & PIN
- INDICATES SET 1" IP TAGGED LS 6935 SET FLUSH

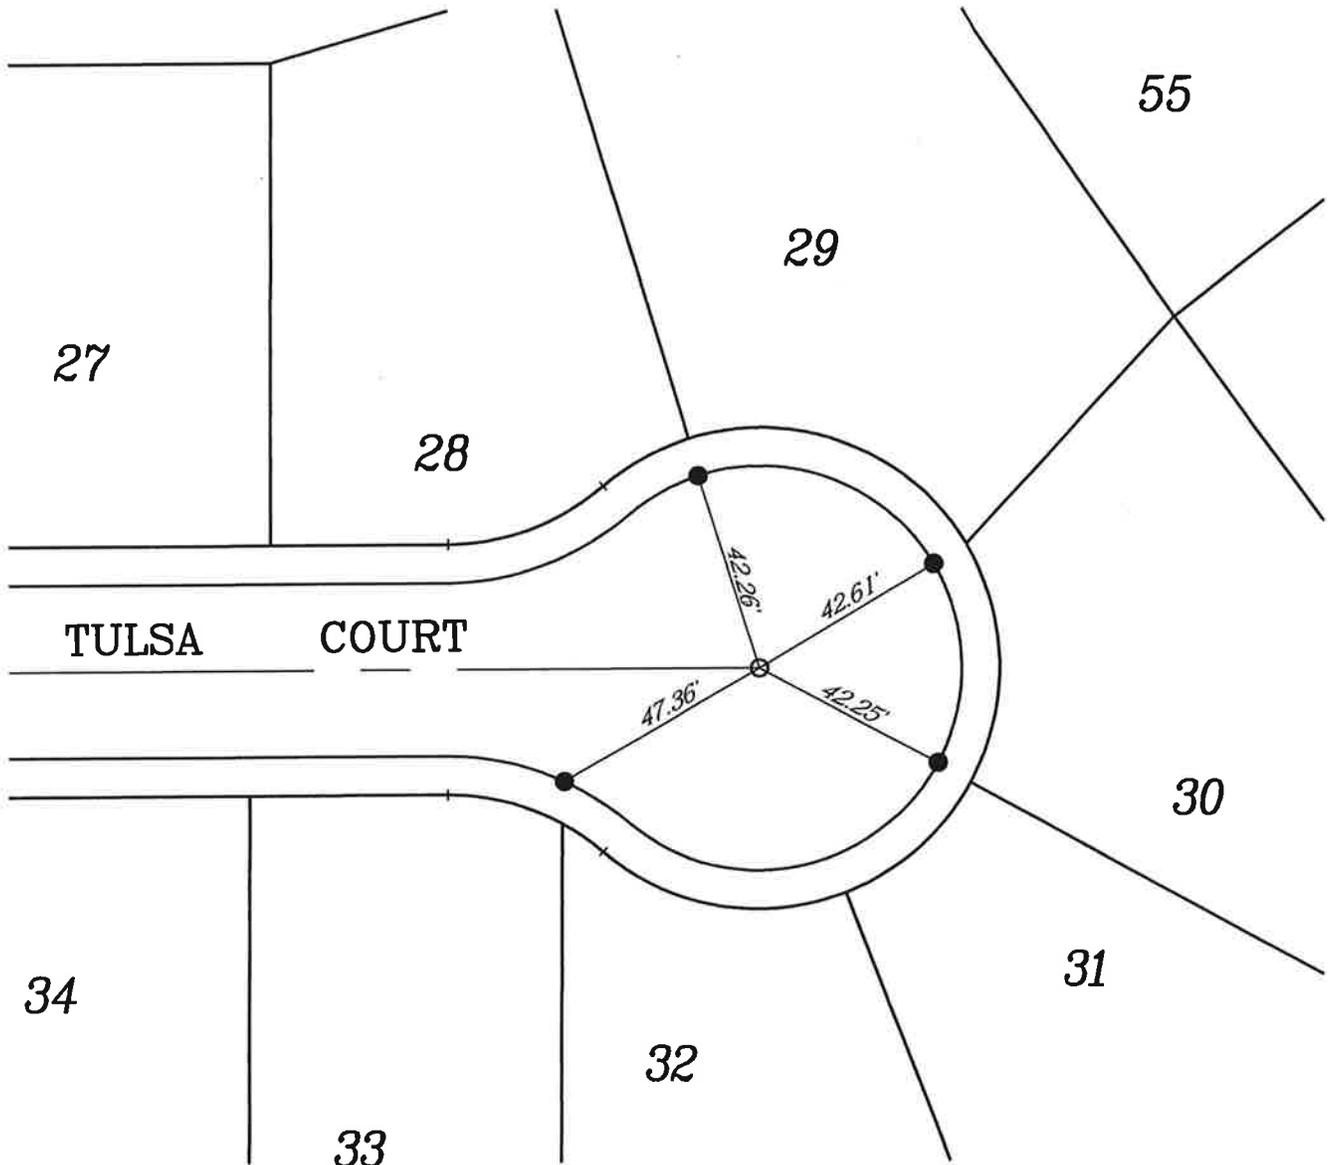

PREPARED BY:

**PHB & ASSOCIATES, INC.**

1820 SOUTH GRAND AVENUE, GLENDORA, CALIFORNIA 91740  
(626) 914-8256 FAX (626) 914-5758


SCALE: 1" = 40'

# CENTERLINE TIE SHEET TRACT 22189-6

SHEET 12 OF 14

## LEGEND

- INDICATES SET LEAD & PIN
- INDICATES SET 1" IP TAGGED LS 6935 SET FLUSH

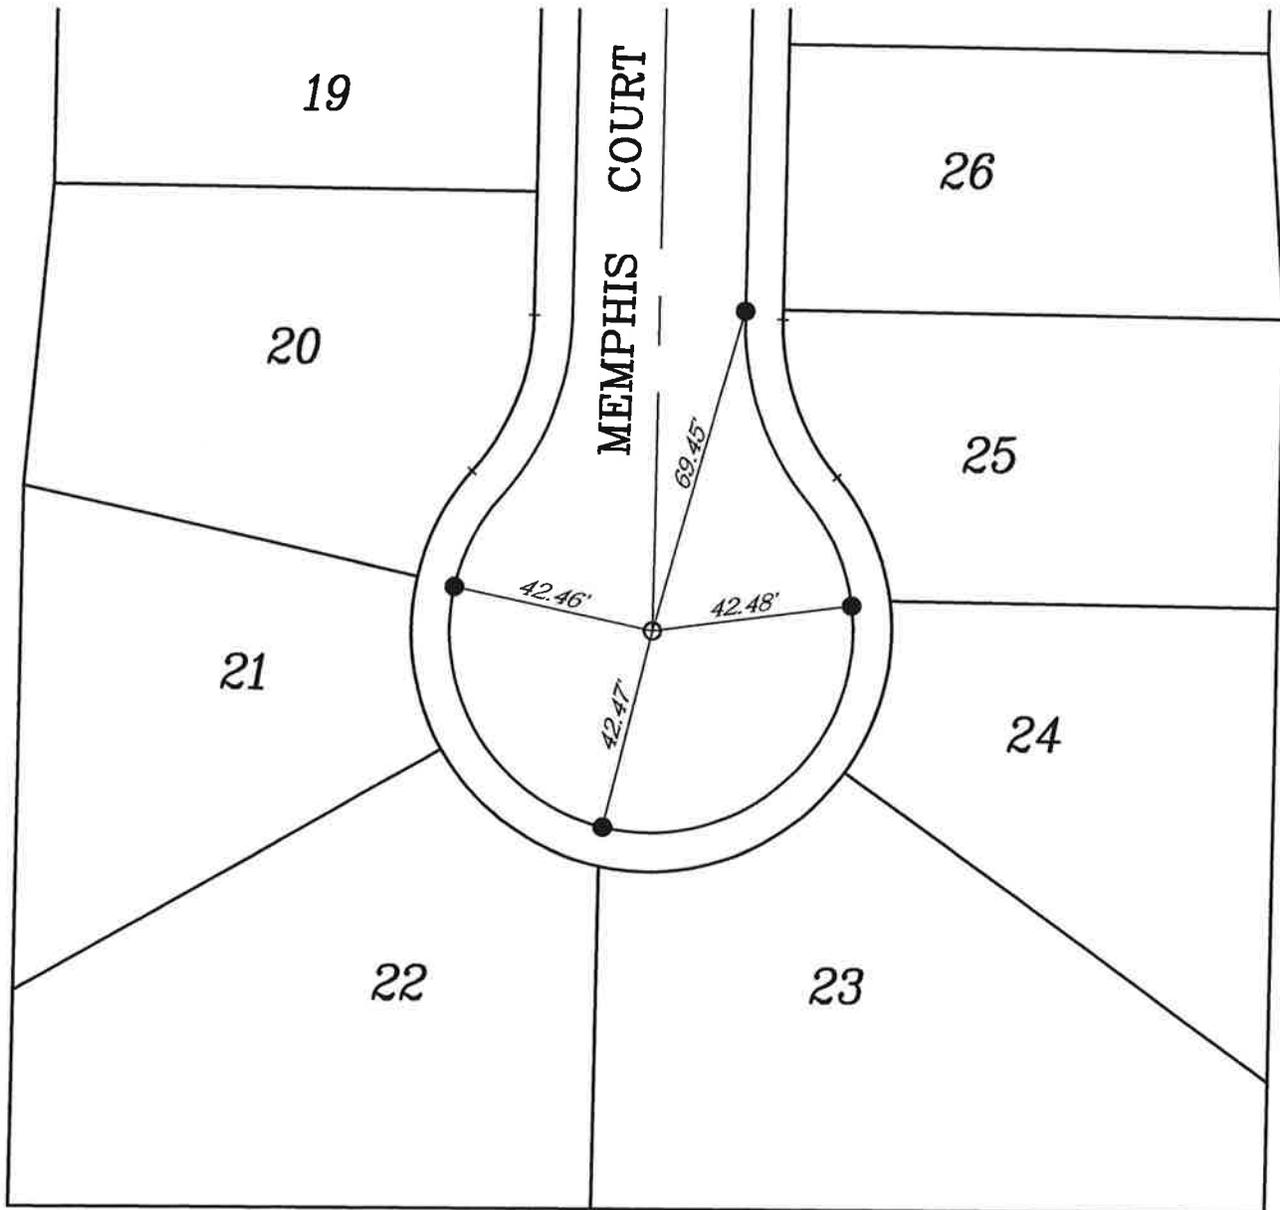

PREPARED BY:

**PHB & ASSOCIATES, INC.**

1820 SOUTH GRAND AVENUE, GLENDORA, CALIFORNIA 91740  
(626) 914-8258 FAX (626) 914-5758


SCALE: 1" = 40'

# CENTERLINE TIE SHEET TRACT 22189-6

SHEET 13 OF 14

## LEGEND

- INDICATES SET LEAD & PIN
- INDICATES SET 1" IP TAGGED LS 6935 SET FLUSH

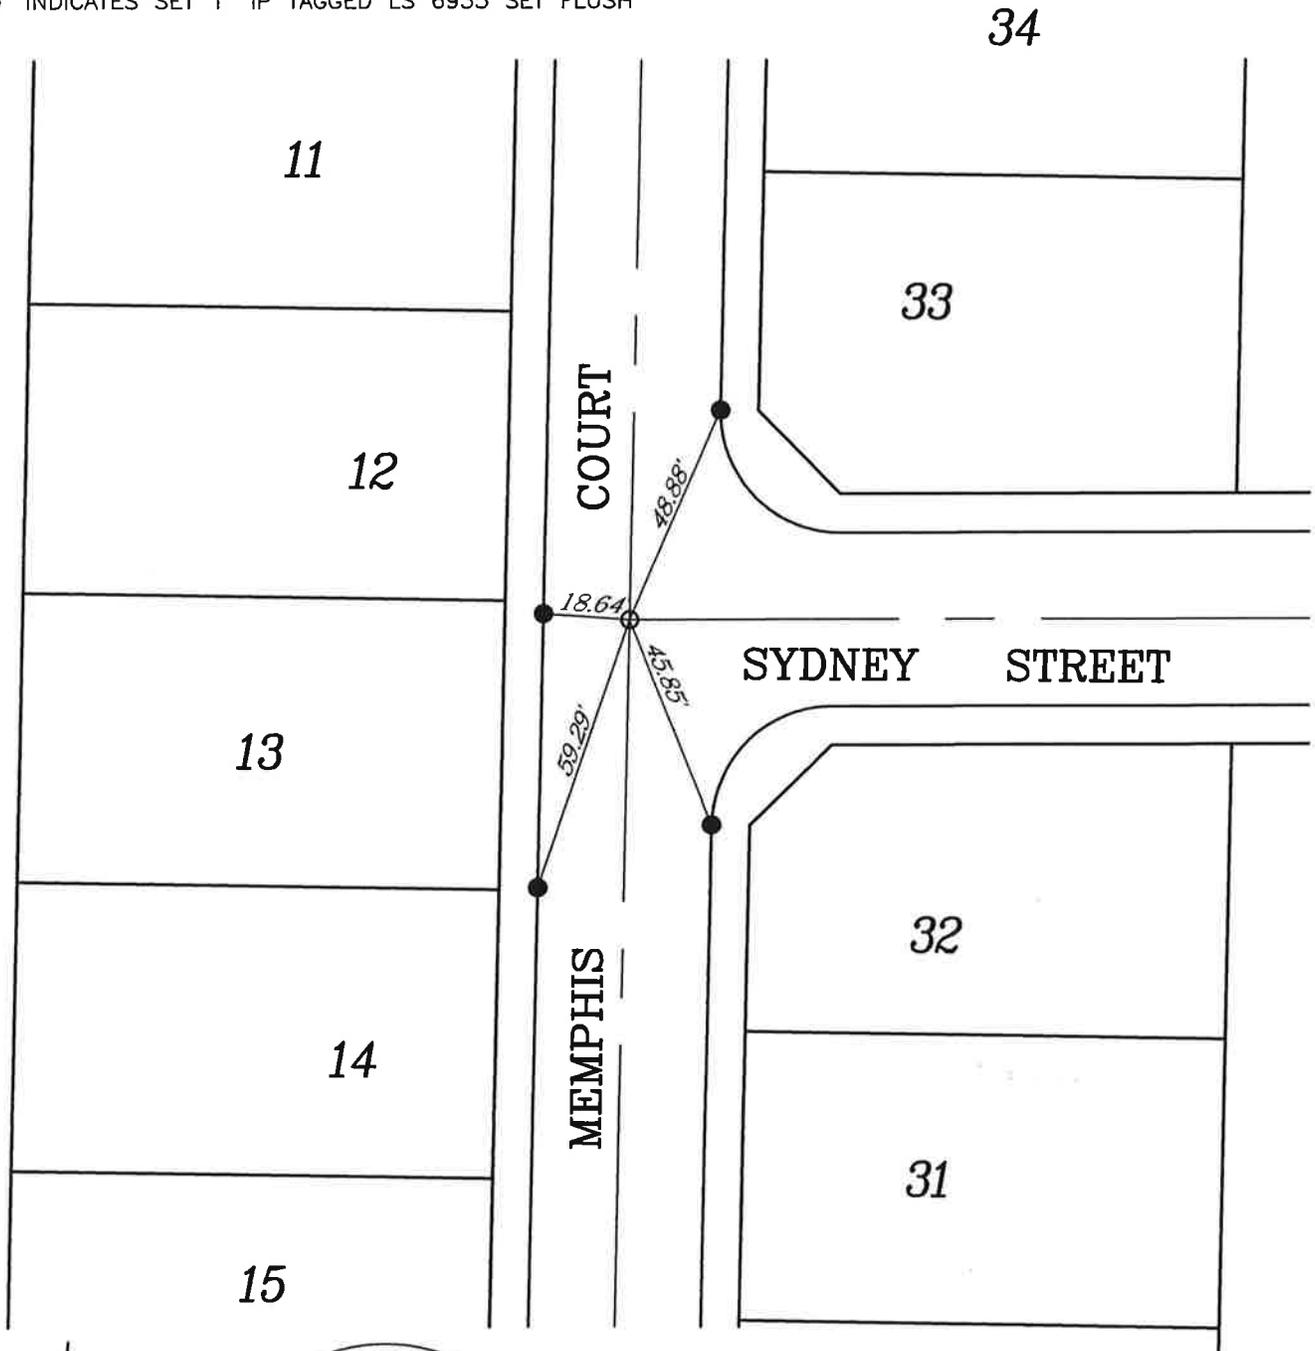

SCALE: 1" = 40'

PREPARED BY:

**PHB & ASSOCIATES, INC.**


1820 SOUTH GRAND AVENUE, GLENDORA, CALIFORNIA 91740  
(626) 914-8258 FAX (626) 914-5758

# CENTERLINE TIE SHEET TRACT 22189-6

SHEET 14 OF 14

## LEGEND

- INDICATES SET LEAD & PIN
- INDICATES SET 1" IP TAGGED LS 6935 SET FLUSH

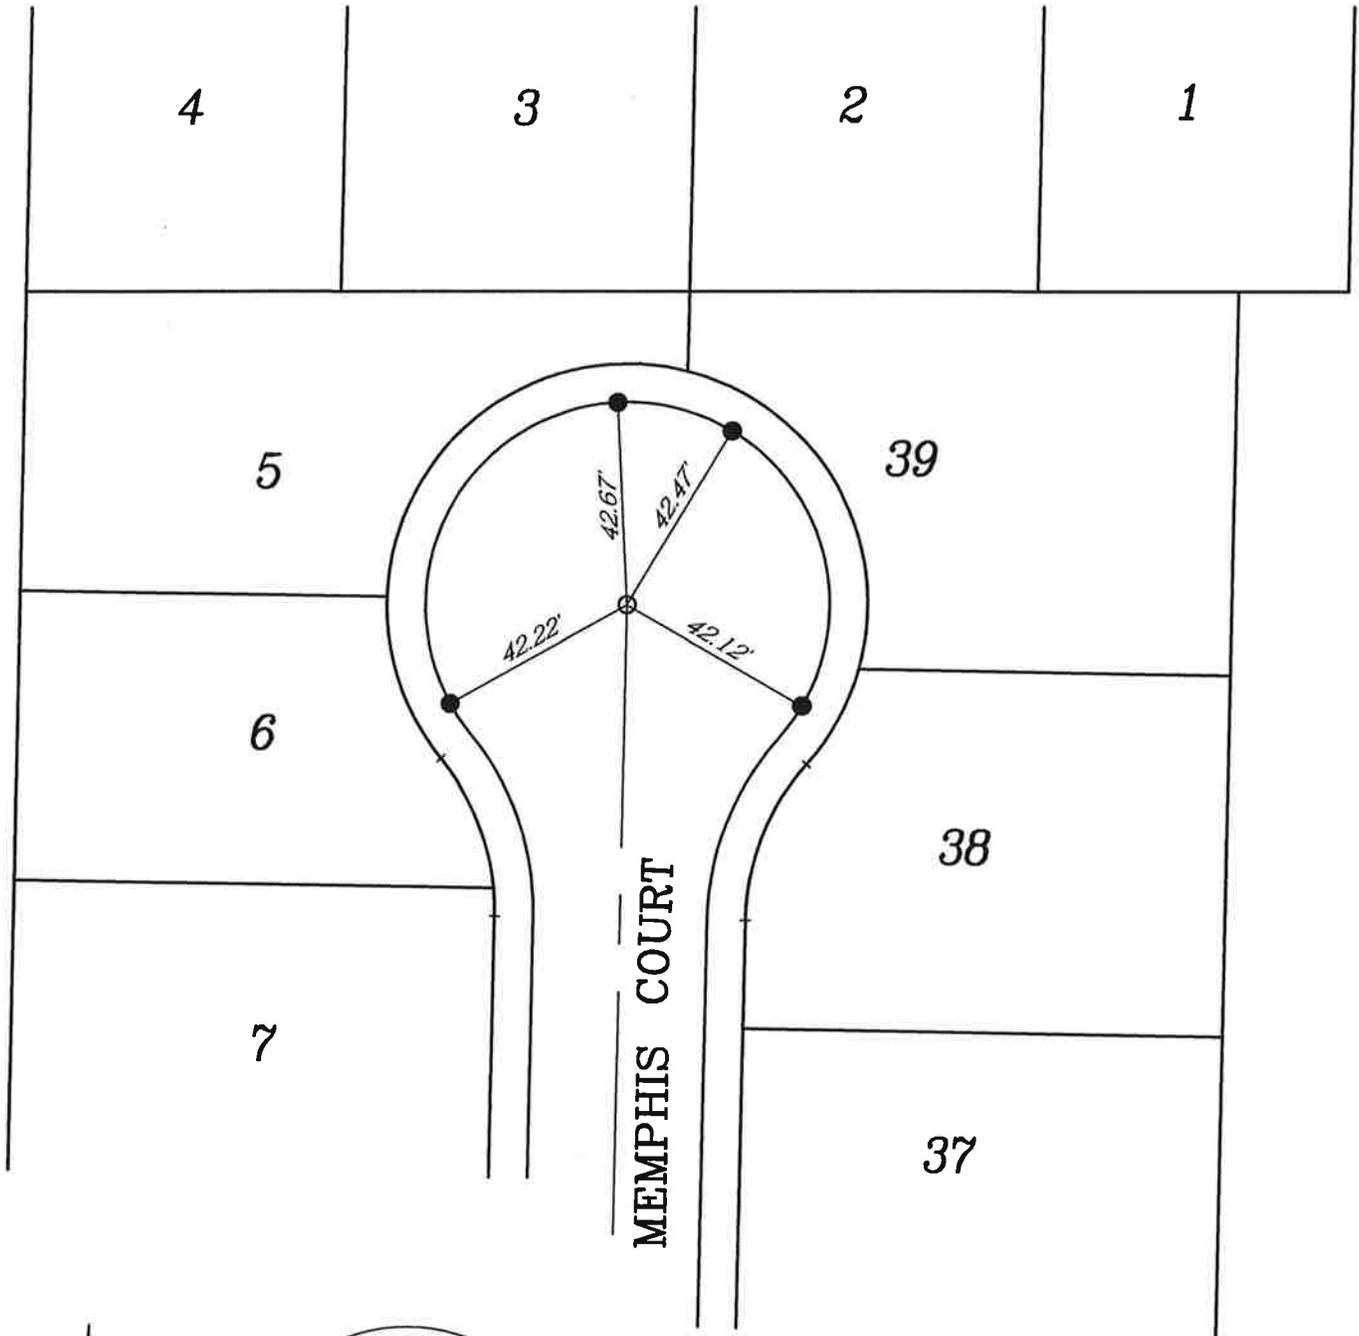

PREPARED BY:


**PHB & ASSOCIATES, INC.**

1620 SOUTH GRAND AVENUE, GLENDORA, CALIFORNIA 91740  
(626) 914-8258 FAX (626) 914-5758

SCALE: 1"=40'

# MONUMENT TIES

SECTION 8 TWP 5S RANGE 1W

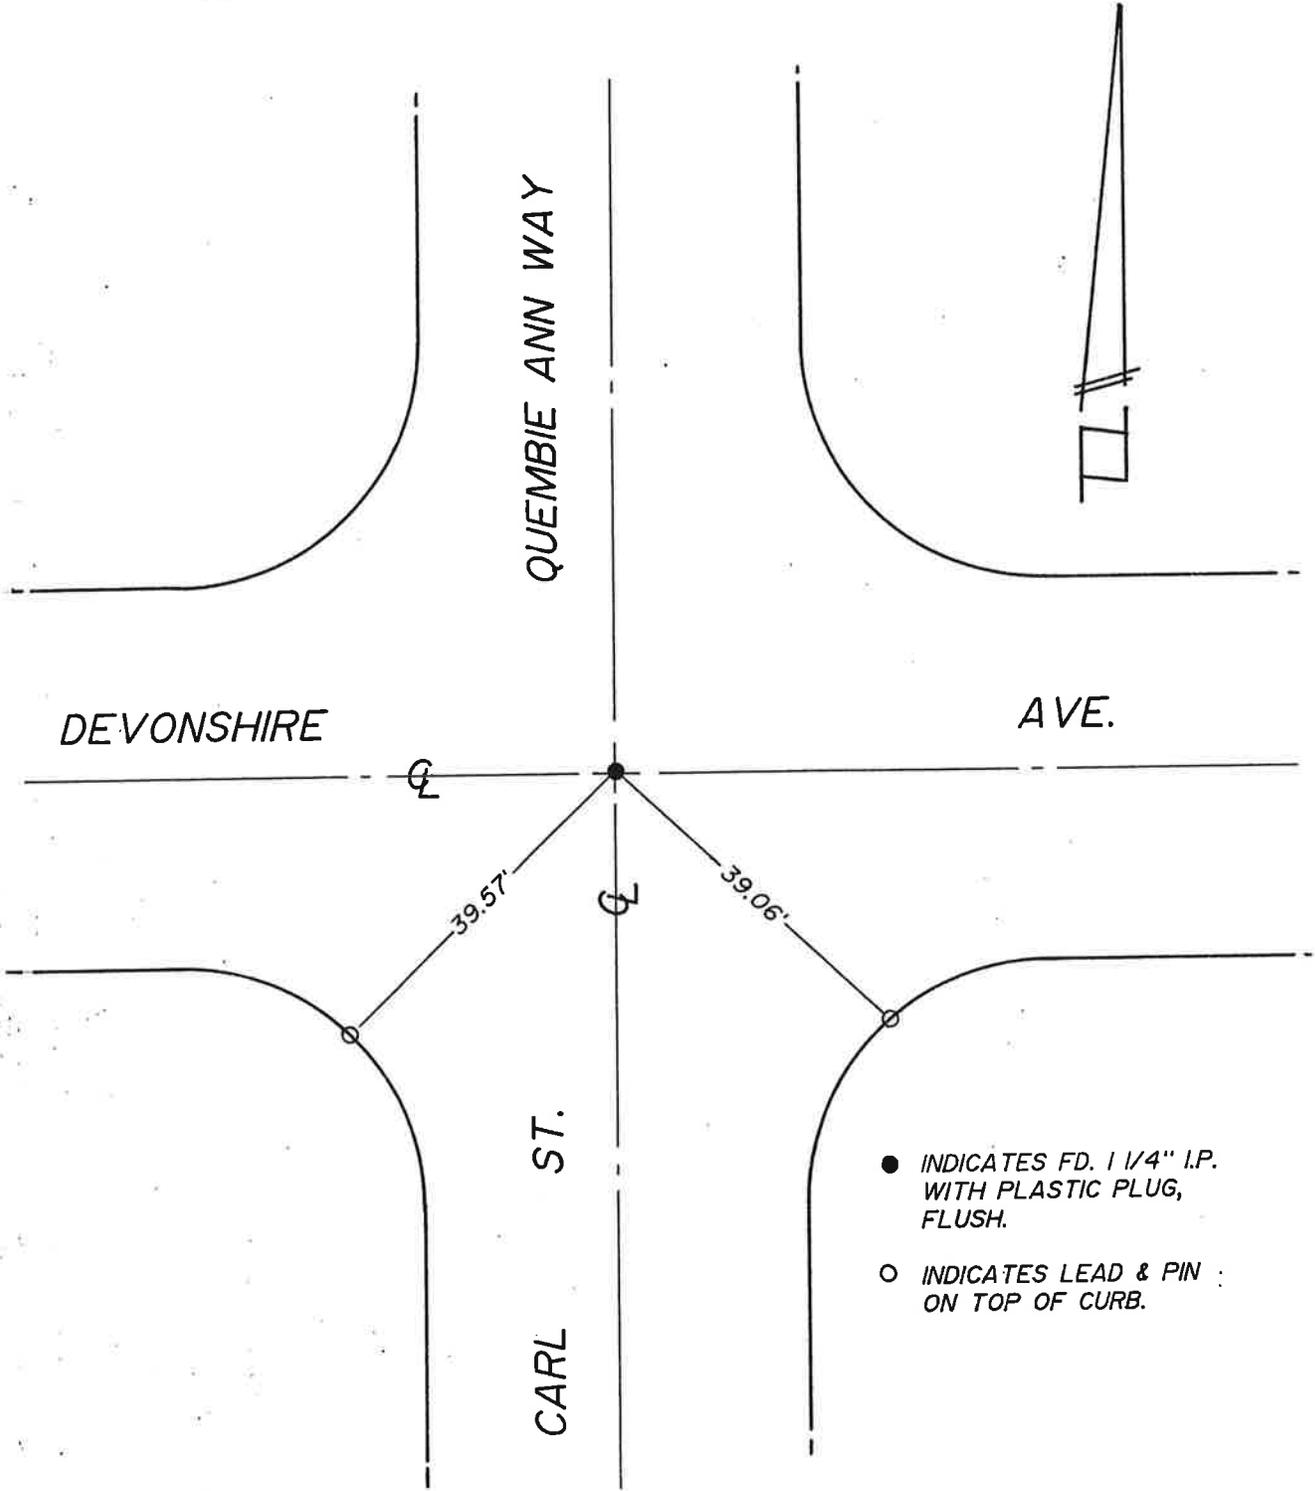


- INDICATES FD. 1 1/4" I.P. WITH PLASTIC PLUG, FLUSH.
- INDICATES LEAD & PIN ON TOP OF CURB.

*City of Hemet*



400 EAST LATHAM AVENUE • HEMET, CALIFORNIA 92343 • (714) 656-0611

# TIES -- TRACT NO. 20791

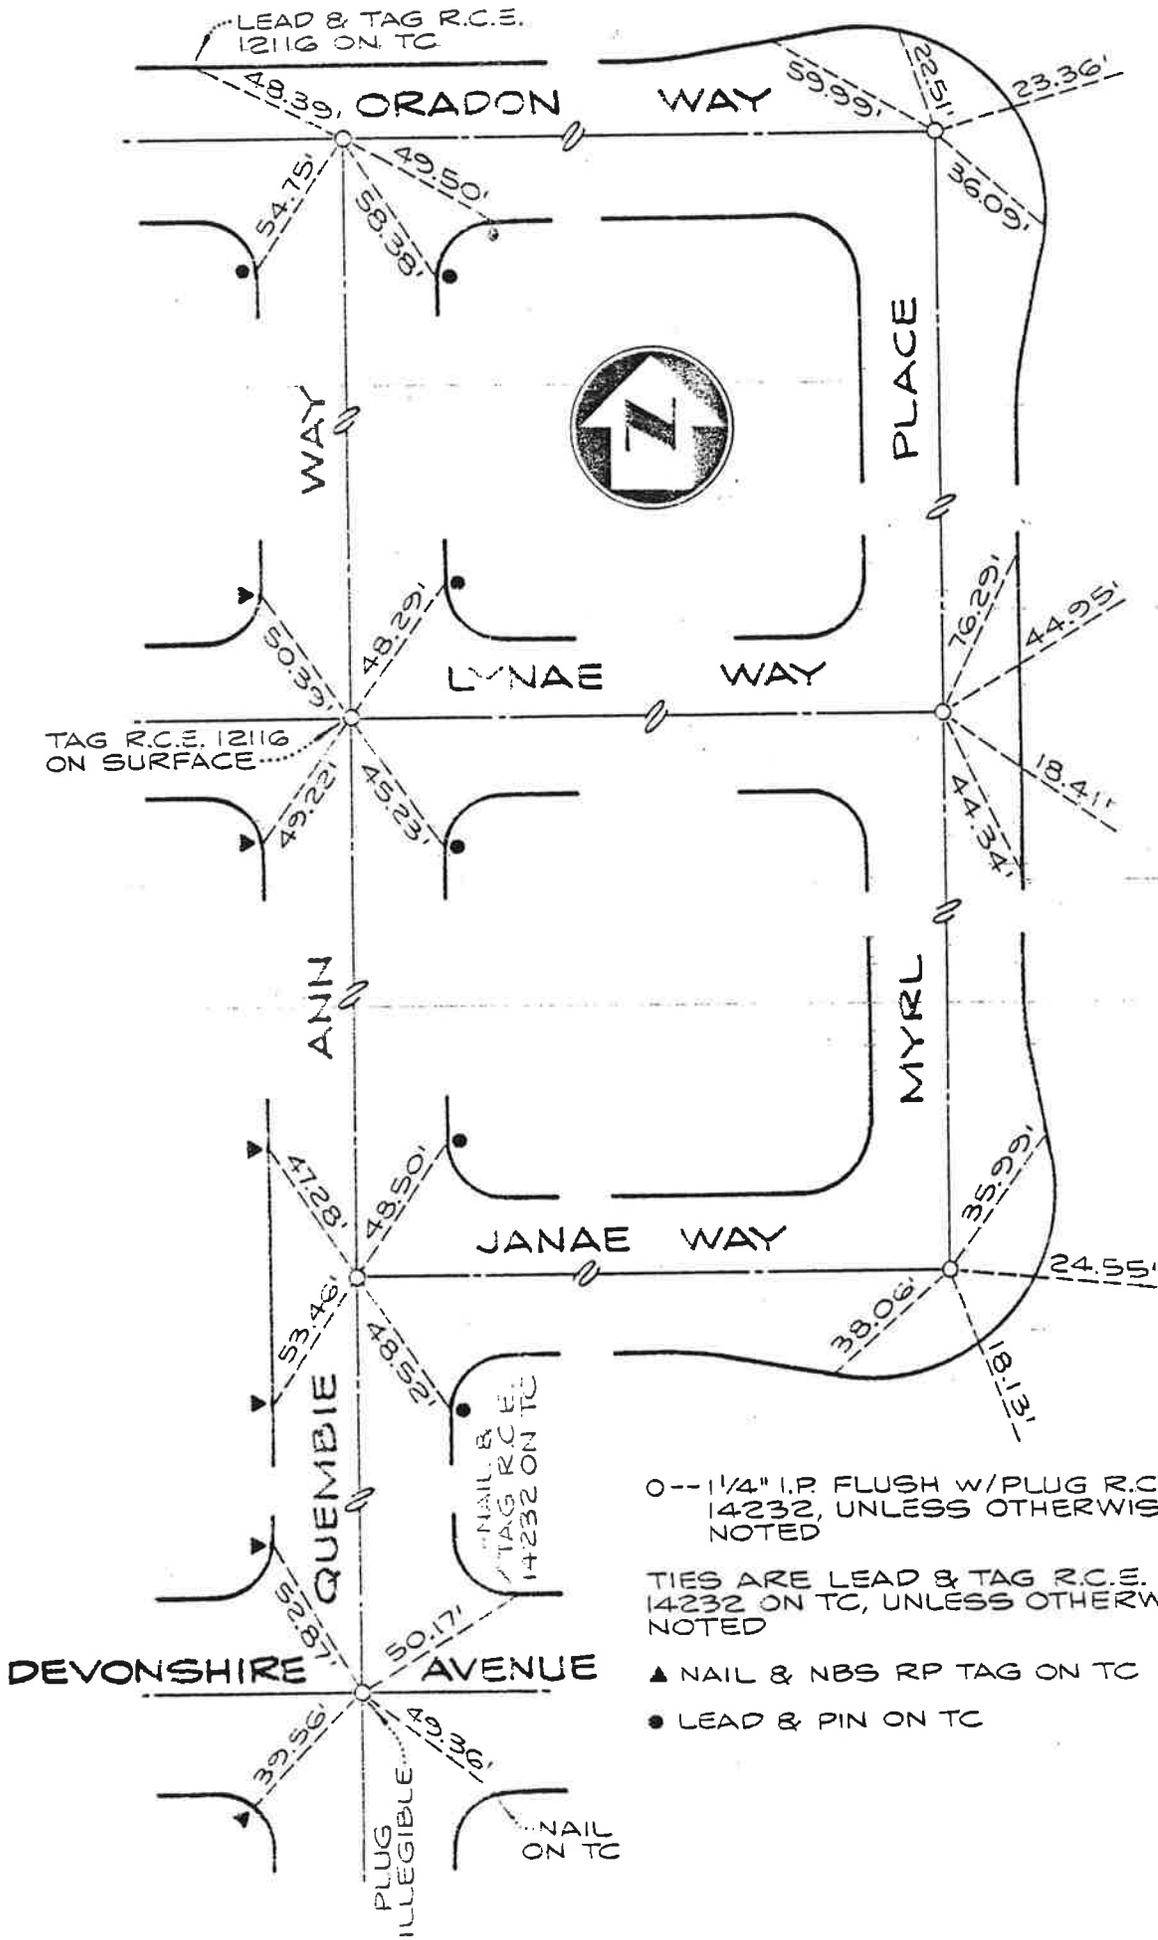

252001-A


FORM NO. WH-5

STATE OF CALIFORNIA

DIVISION OF H

Co. 111 Rt. 61 Sec. A Date 2-23-50 Page 4

Station	Line	COPIED STREET TIES	STREET TIES	STATE OF CALIFORNIA
33472-13	Angle Pt	0° 24' 21"	0° 44' 12"	
0100	Myers St			

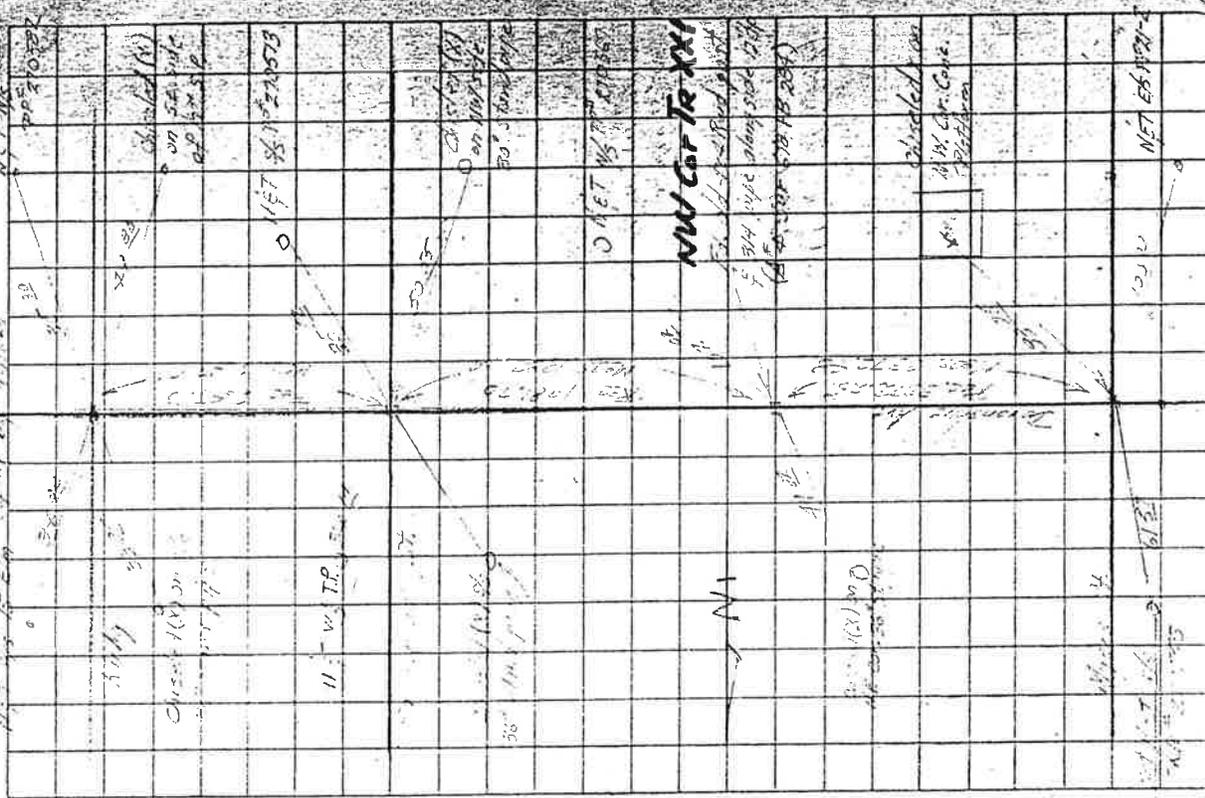




253 819 - 8B  
of ABC

P. H.  
K  
H.C.  
R.C.  
C-12-66-88-1051

Cddy-Lite S.W.W. - Cool

R.V. 74

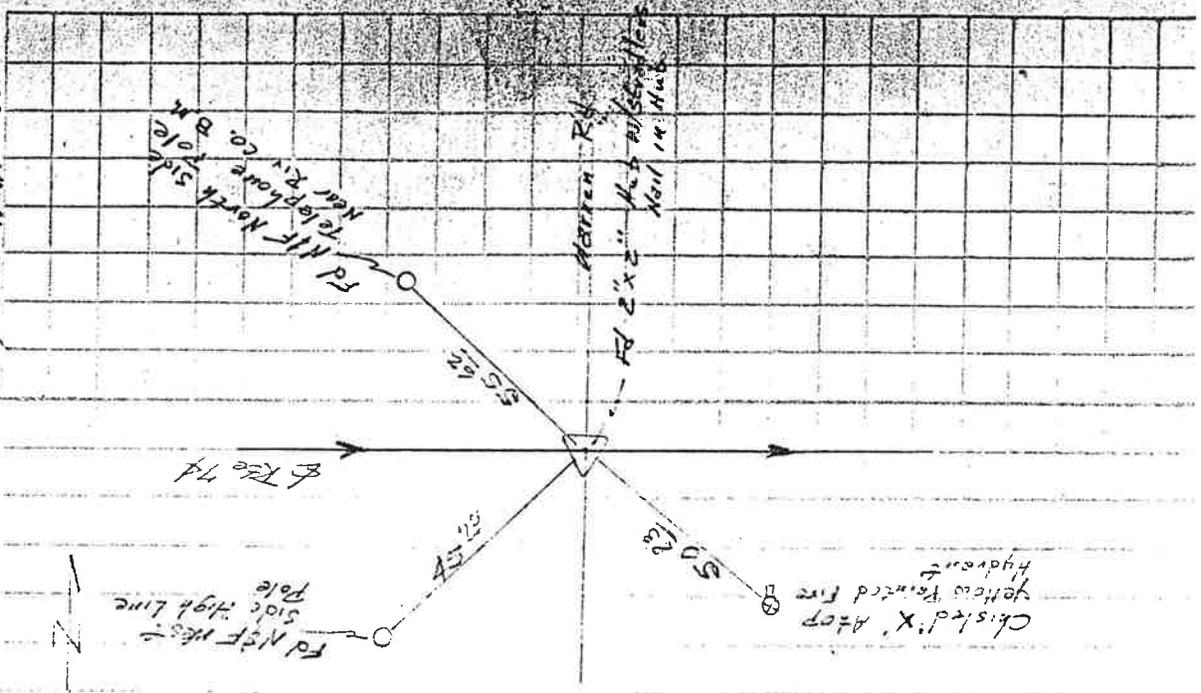

253819

34-0/39.6

AUTIGNEMENTI REIRACEMENTI  
(1970, 1951, 1960)

WILLY WINCHER-REAR

253819


1951-1969

253819

253819

# MONUMENT TIES

SECTION 8 TWP 5S RANGE 1W

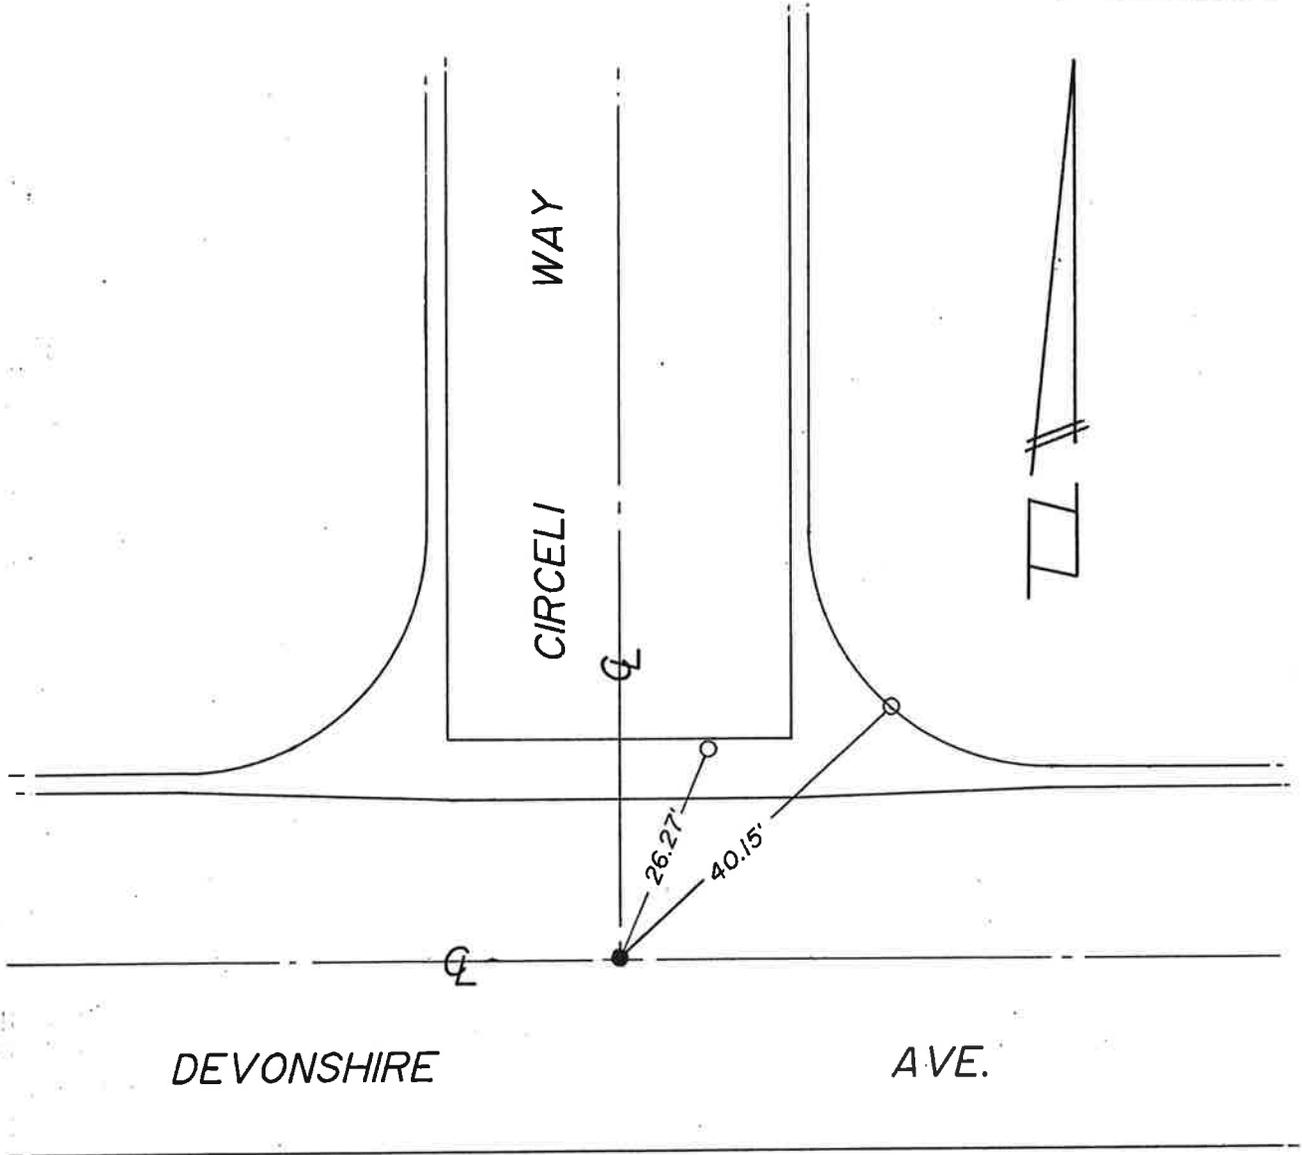


400 EAST LATHAM AVENUE • HEMET, CALIFORNIA 92343 • (714) 856-0411

*City of Hemet*



- INDICATES FD. 1 1/4" I.P. WITH PLASTIC PLUG, "RCE 14232", FLUSH.
- INDICATES NAIL IN CONCRETE

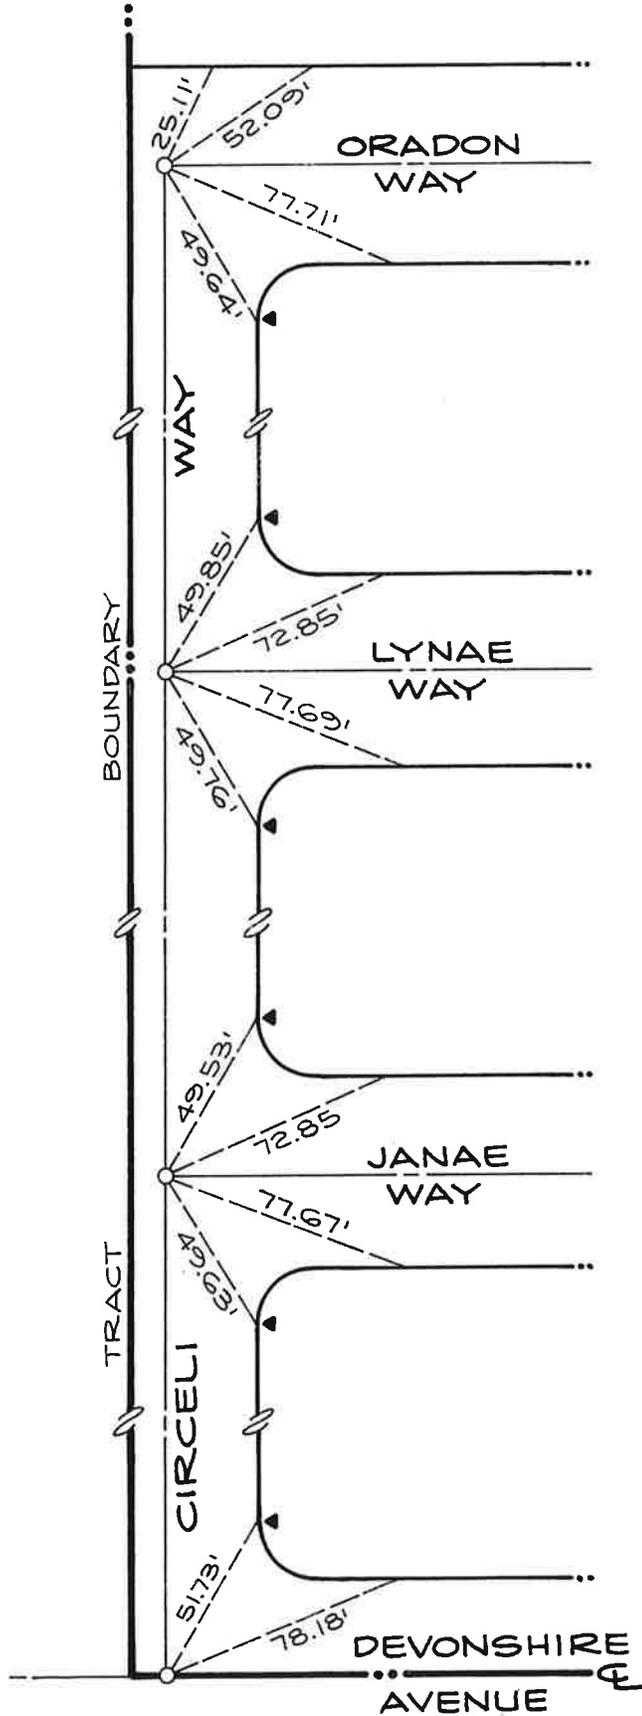

O --INDICATES CITY OF HEMET STREET SURVEY MON. PER STD'S M-900, M-900-A & M-901.

TIES ARE LEAD & TAG R.C.E. 14232 IN TOP OF CURB, UNLESS OTHERWISE NOTED.


▲ --INDICATES NAIL & NBS RP TAG IN TOP OF CURB.

NESTE, BRUDIN & STONE INCORPORATED  
 ENGINEERS-PLANNERS  
 P.O. BOX 851  
 HEMET, CA 92343

SEC. 8 TWP. 5S. RGE. 1W.

DATE Nov. 8, 1974 TEMP. 65° W.O. NO. 200-1000  
 PARTY [unclear] AGENCY [unclear]

- ①
- ② Fd. 2X2 hub fl. § 3/4" T.P. dn. 24" per T.B. 9/65. Set NET X ties in grave. § 2X2 hub & 4K fl.
- ③ Fd. NET X ties in grave. § 2" T.P. dn. 18" per F.B. 825/68. Set 2X2 hub & 4K fl.
- ④ Fd. old 4" 1/2" rebar post w/ 2nd rail dn. 18" & 3/4" T.P. 0.24' west of post dn. 26" per T.B. 7/35. Set NET X ties in grave. § 2X2 hub & 4K fl. Devonshire Ave. Sta. 33+72.48 end of per F.B. 616/59.
- ⑤ Fd. " " " dn. 2" w/ 2" ties § 2" T.P. dn. 24" per T.B. 9/65. Set 2nd rail w/ st. of grave. Set NET X ties in grave. § 2X2 hub & 4K fl. Devonshire Ave. Sta. 37+51.57 per F.B. 616/59.
- ⑥ Fd. NET X ties in grave. § 1" T.P. dn. 16" per F.B. 825/68. Set 2X2 hub & 4K fl.
- ⑦
- ⑧ Fd. Std. Calif. St. Div. of Highw. Disk mtd. "D.C. 112.C3 Sanderson-Florida P.T." in well per Map 112-200-529. Set NET X ties in grave.
- ⑨ Fd. Calif. St. Div. Highw. std. well mtd. w/ disc mtd. "E. Twp. - Kirby P.T." § NET X ties in grave. per Map 112-200-529.

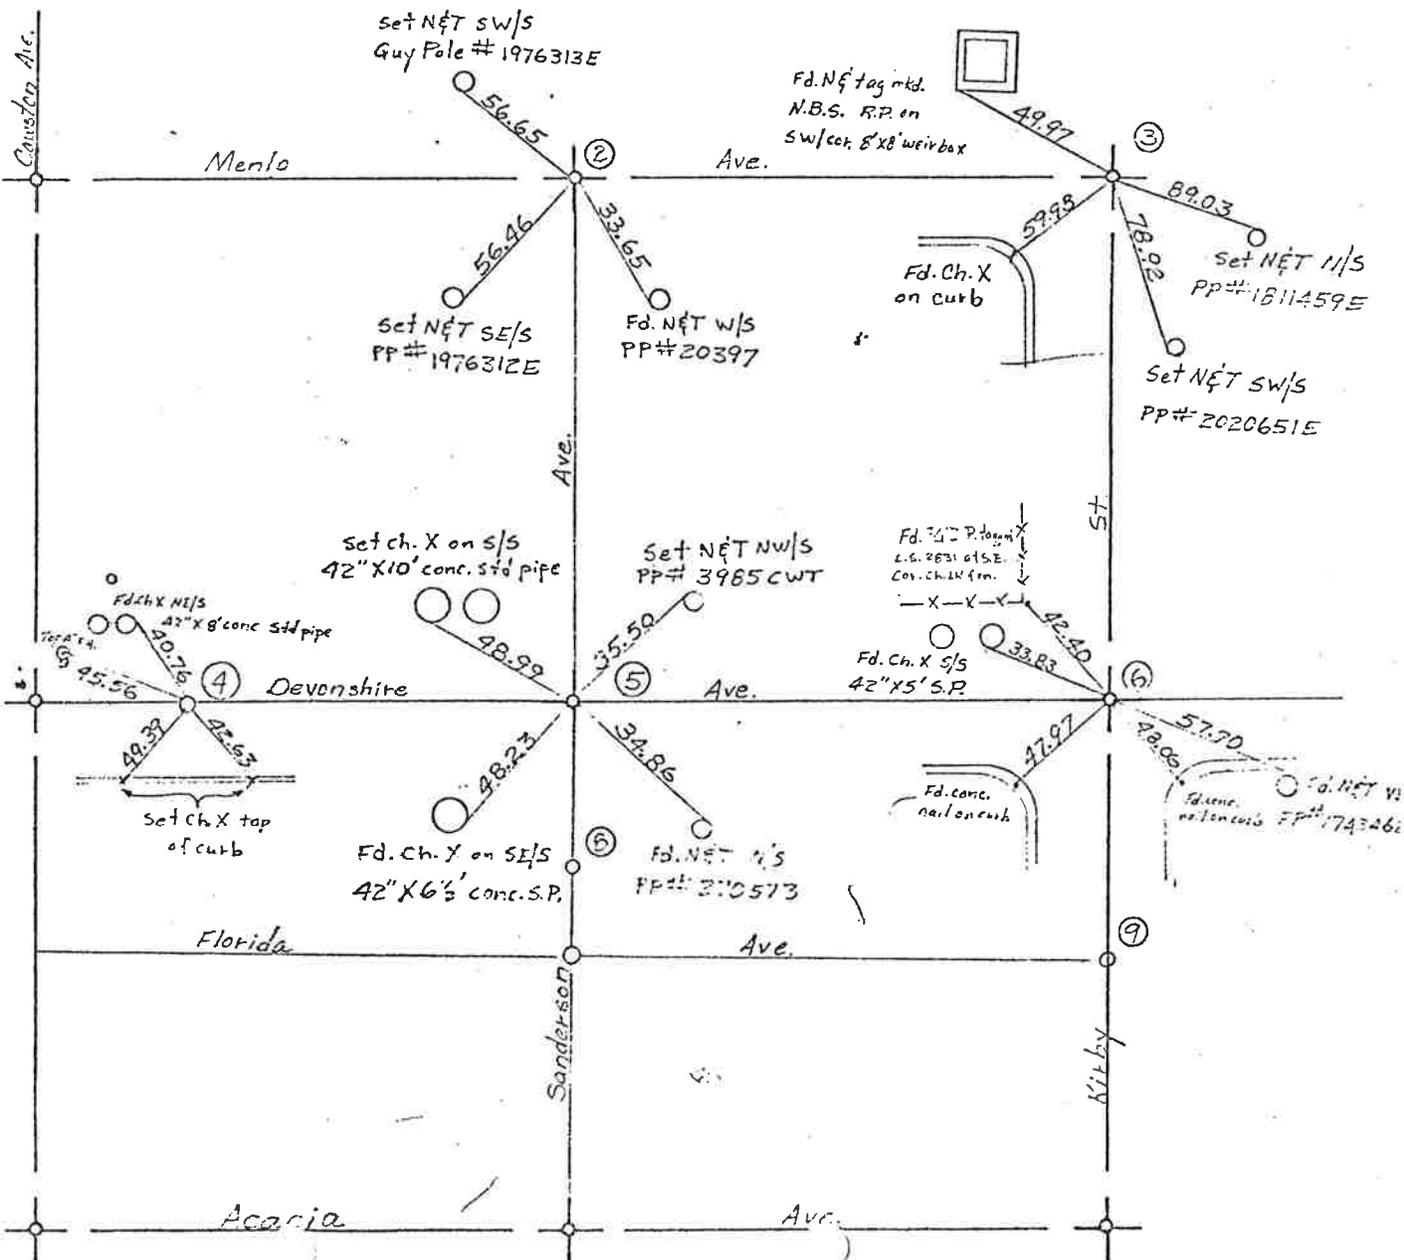

11-618 E 52

R.V. = 74 P.M. 3/11/69

J. Foreman H.C.  
M. Lofy R.C.  
3-11-69

Type "B" Monument I-7

